


Site Location Plan

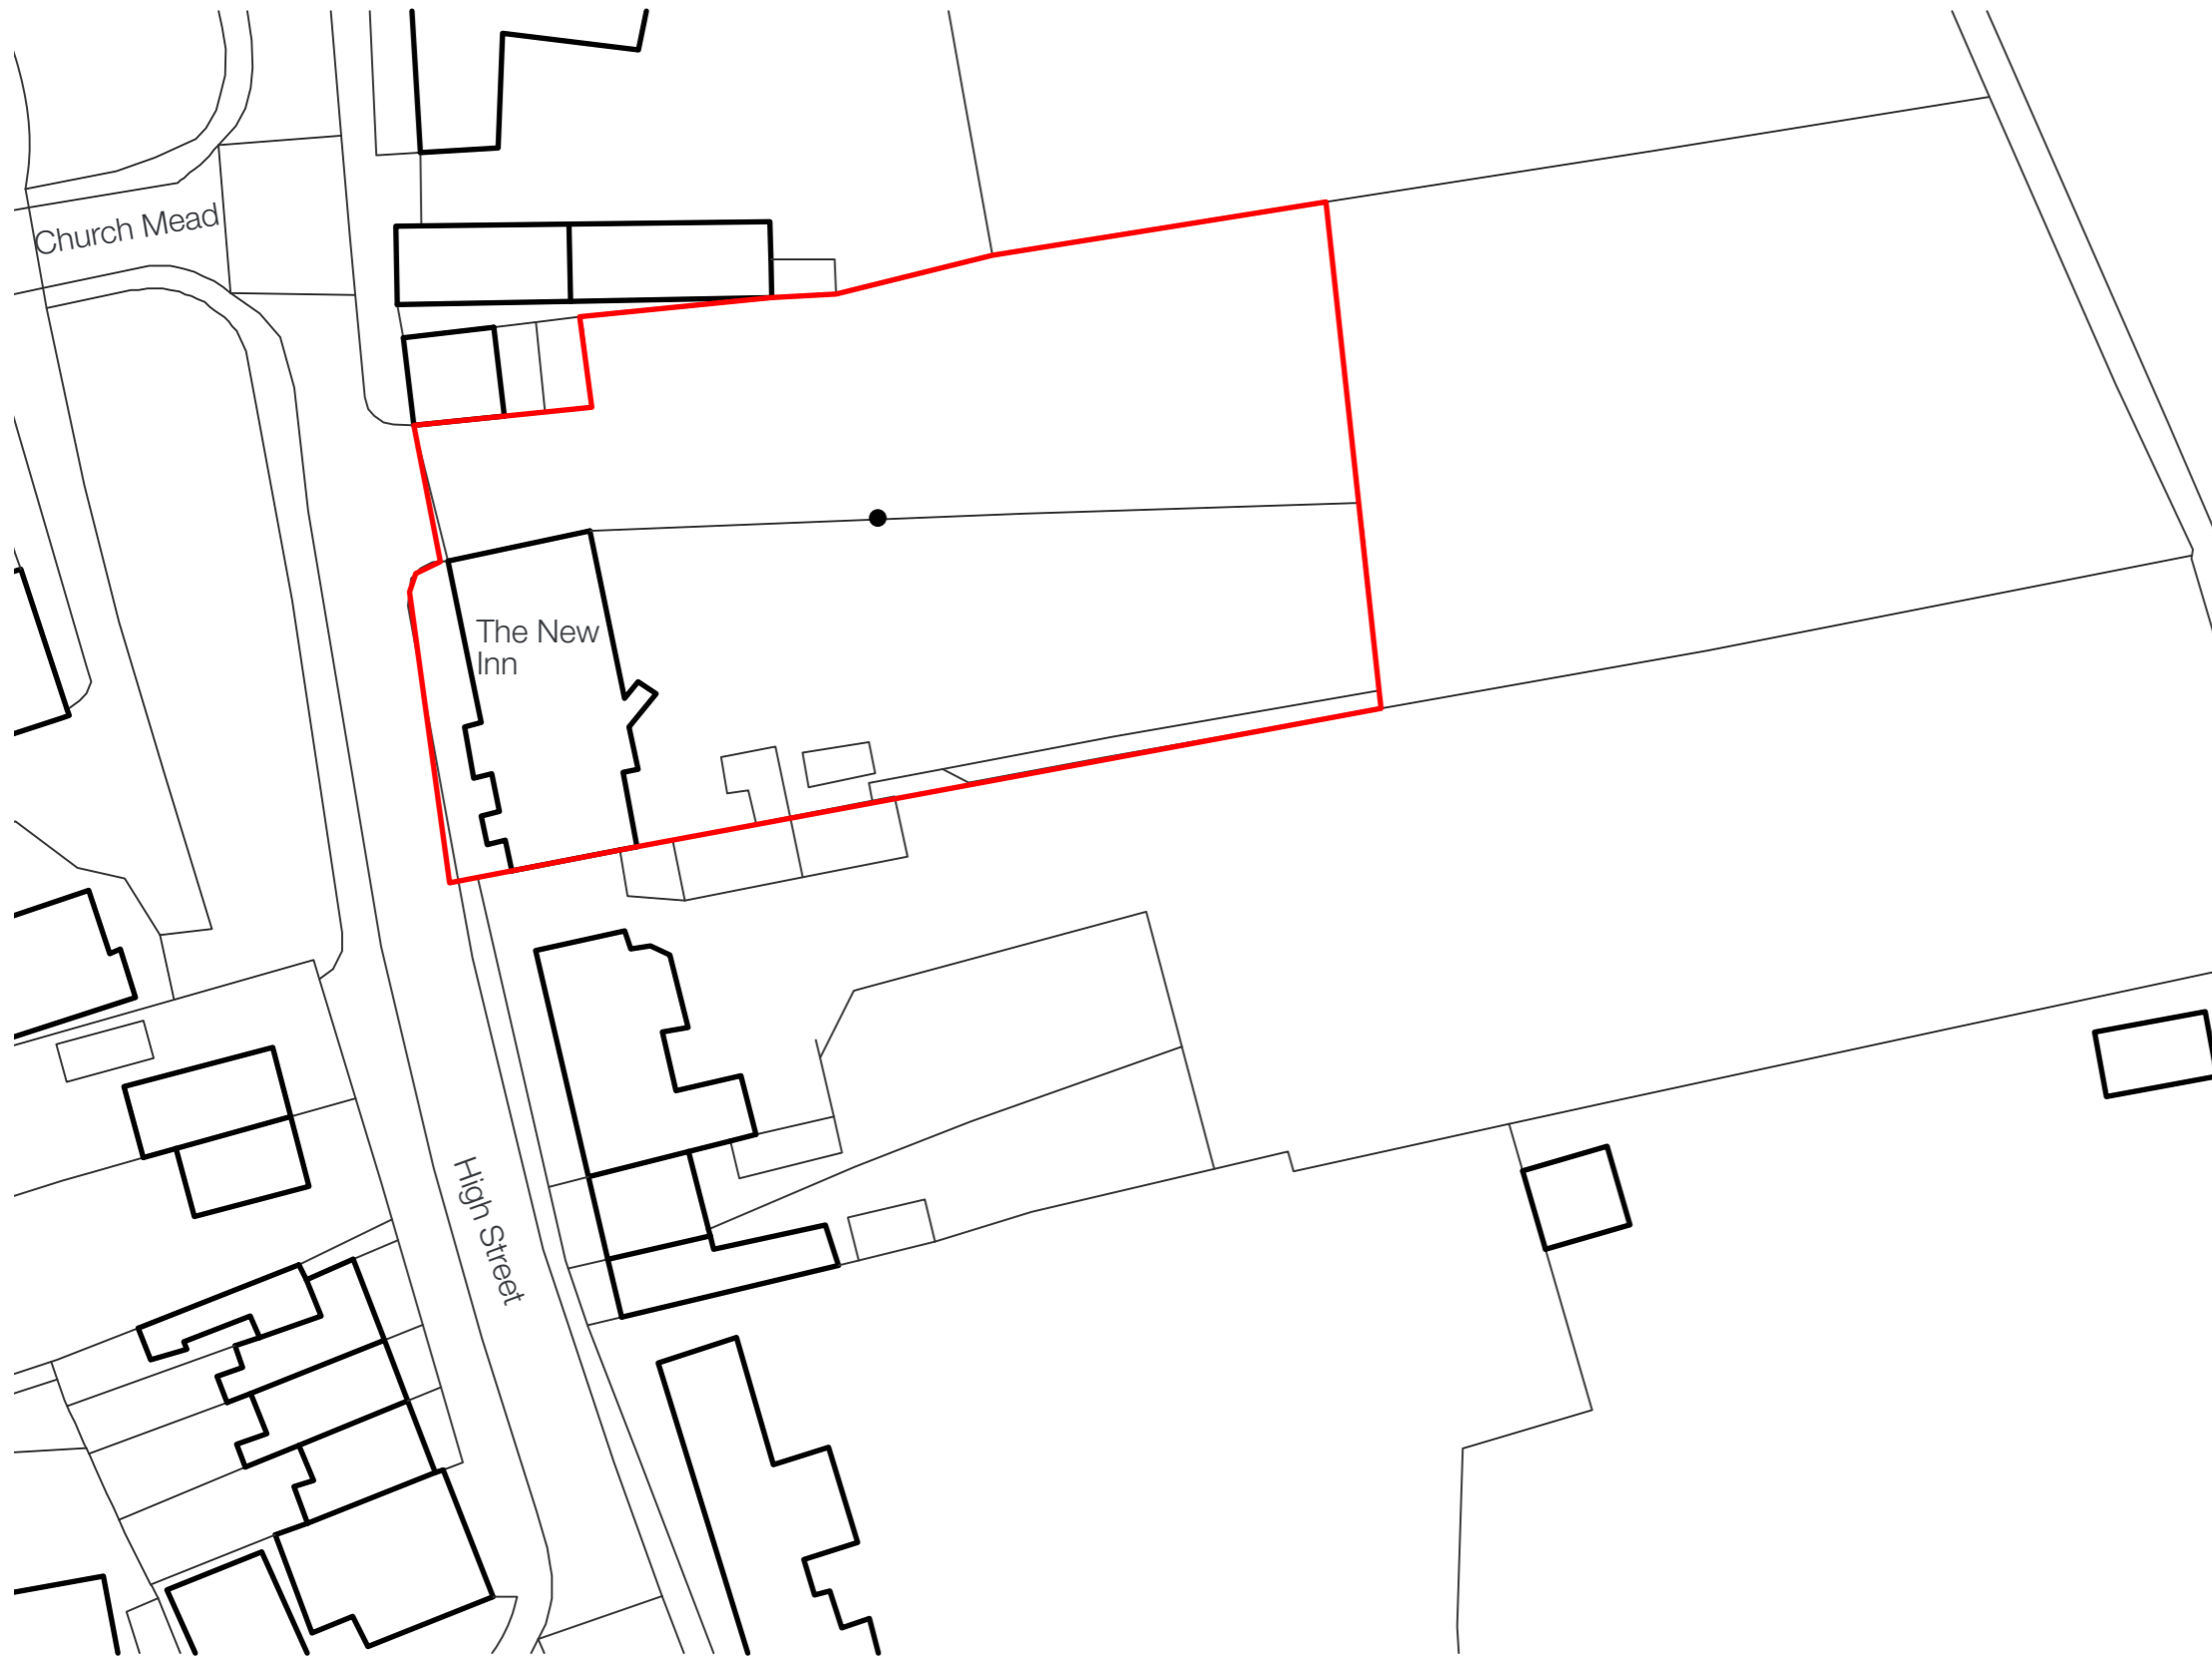

- Site Location
- ANPR Camera

*Drawing to be used for illustrative purposes only. Subject to further detailed and technical studies.

IN Scale 1:500 @ A3

title Location Plan

project New Inn PH, Roydon

client Britannia Parking

job no SNPL 441894

drawing no RL001

revision -

date 14 June 2019

urban design studio

savills.com/urbandesign

