

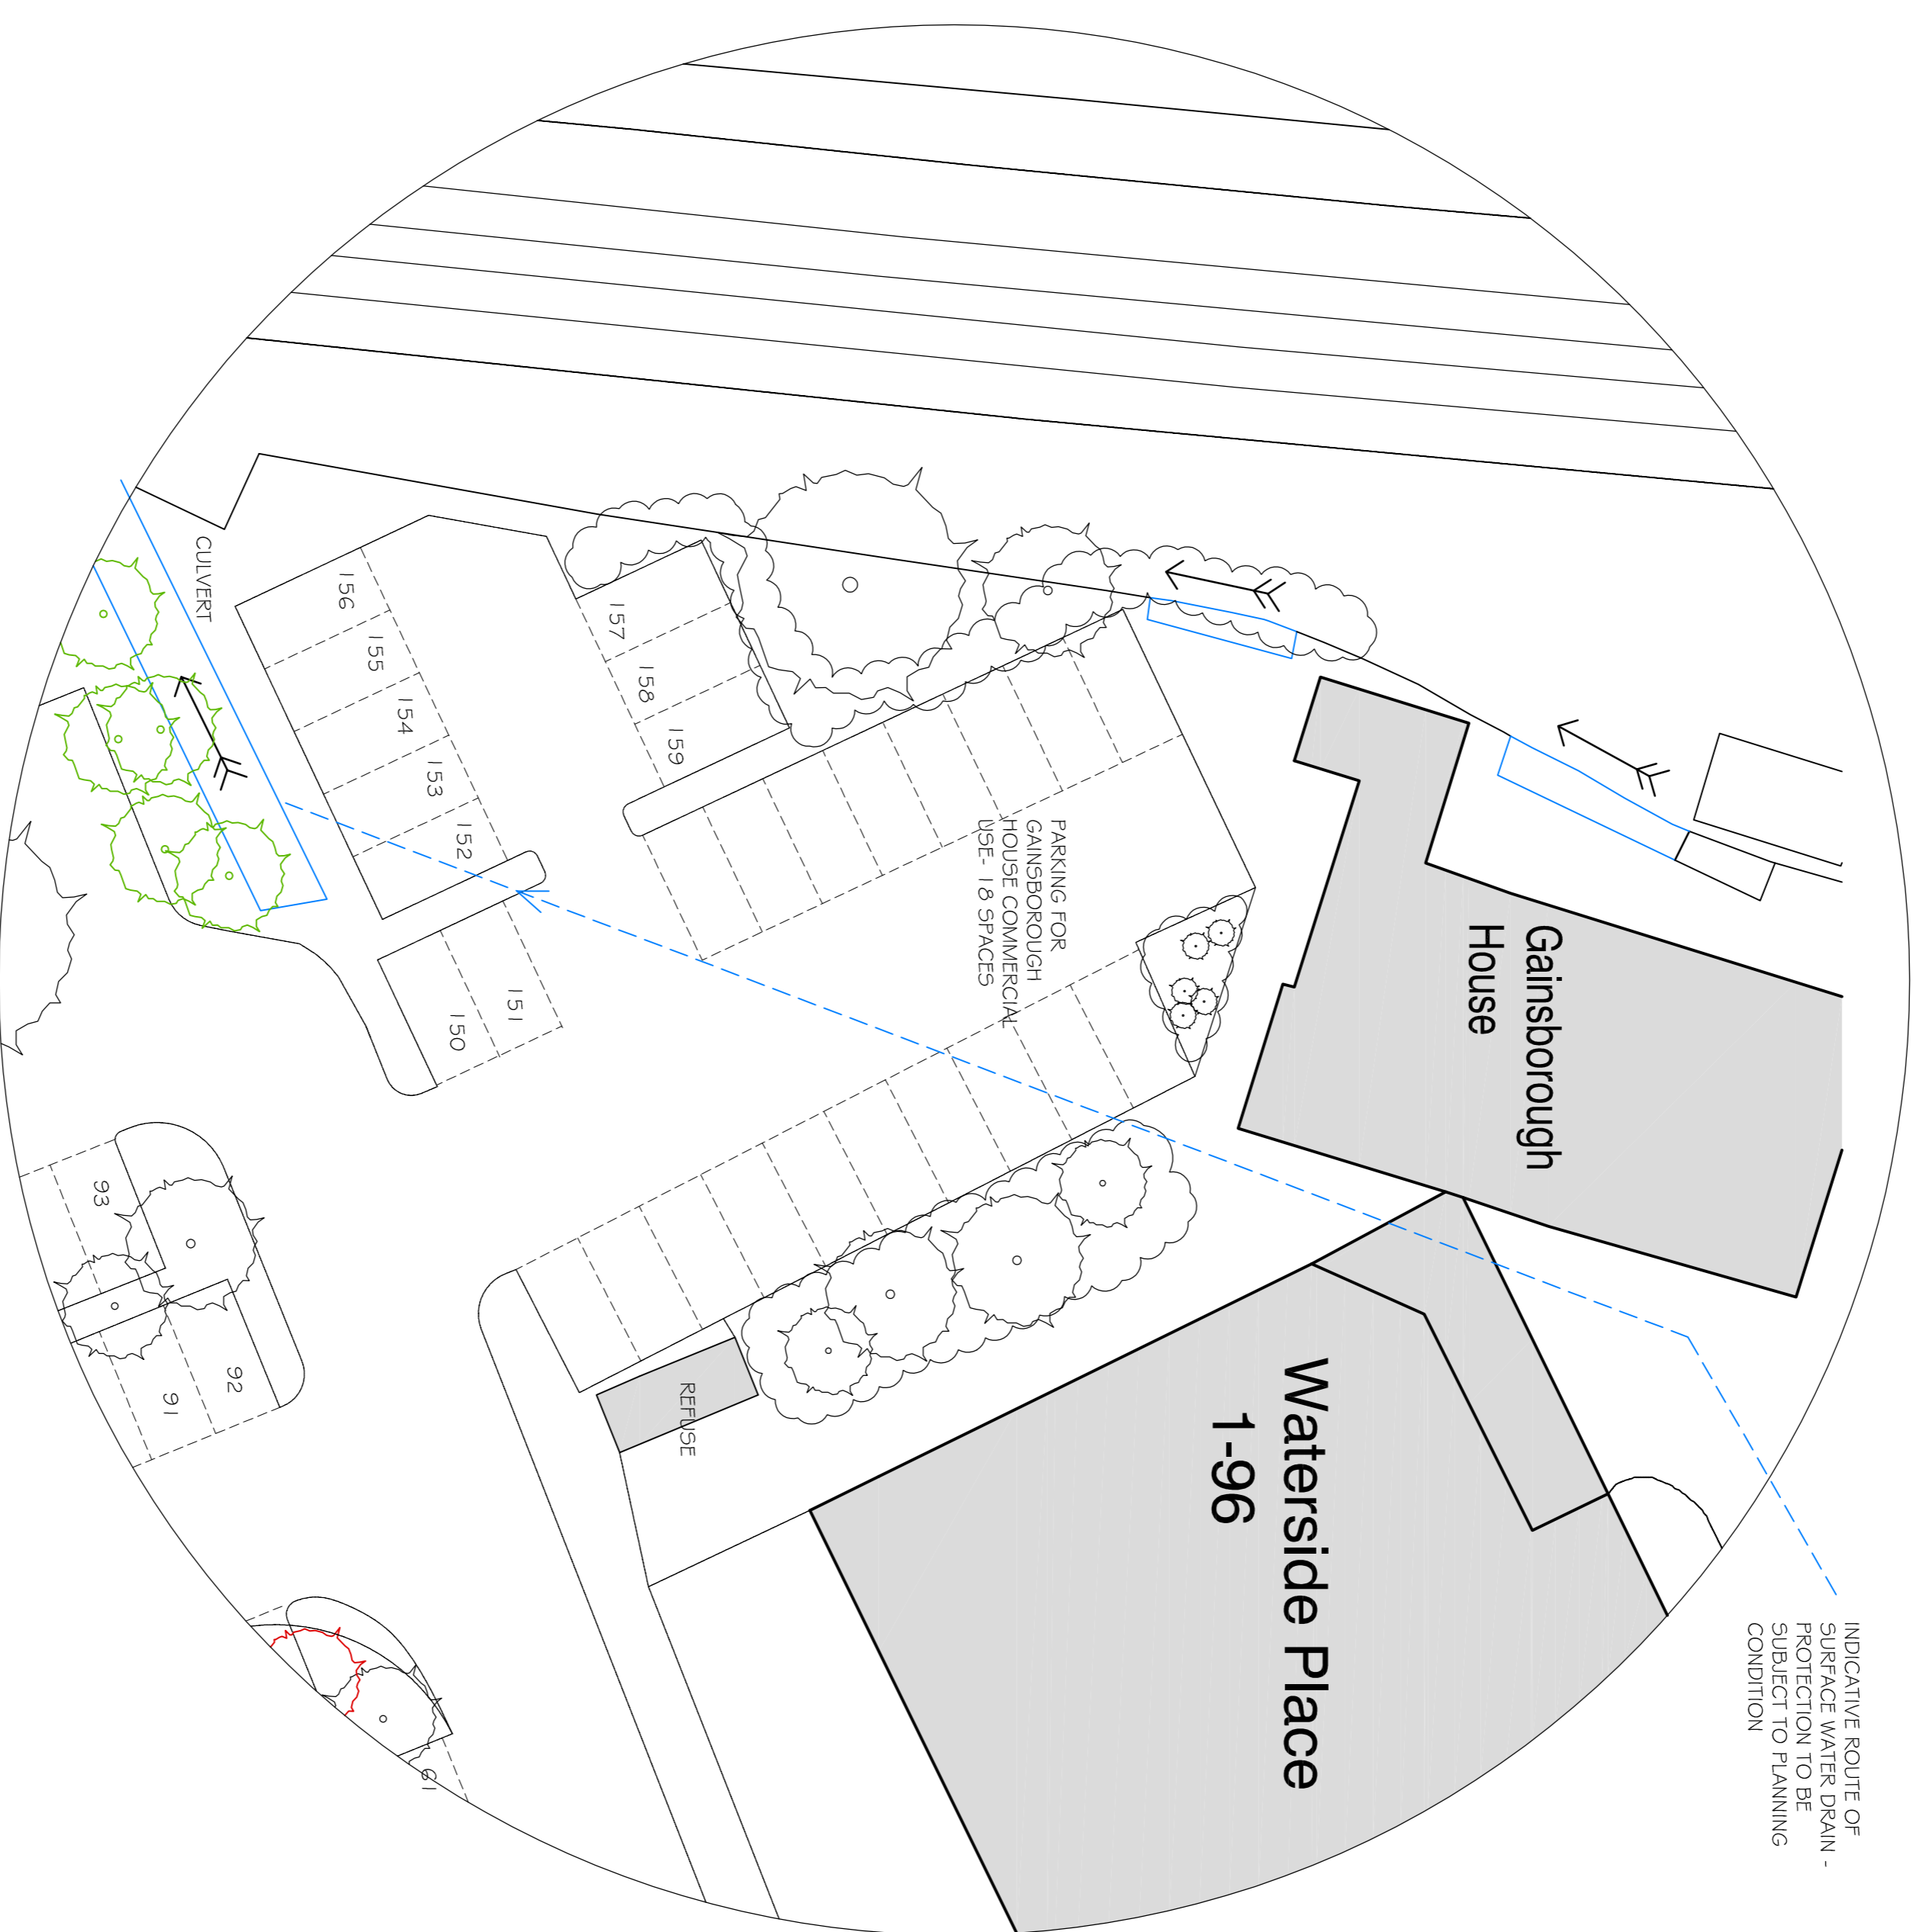


- GAINSBOROUGH HOUSE, THE MALTINGS - SAWBRIDGEWORTH -


COPYRIGHT
Information contained on this drawing is confidential and intended for the use of the client only. It is the property of the author. This drawing is copyright and may not be copied or reproduced in any form without the written consent of the author. This drawing is copyright and may not be copied except within the agreed conditions of supply.

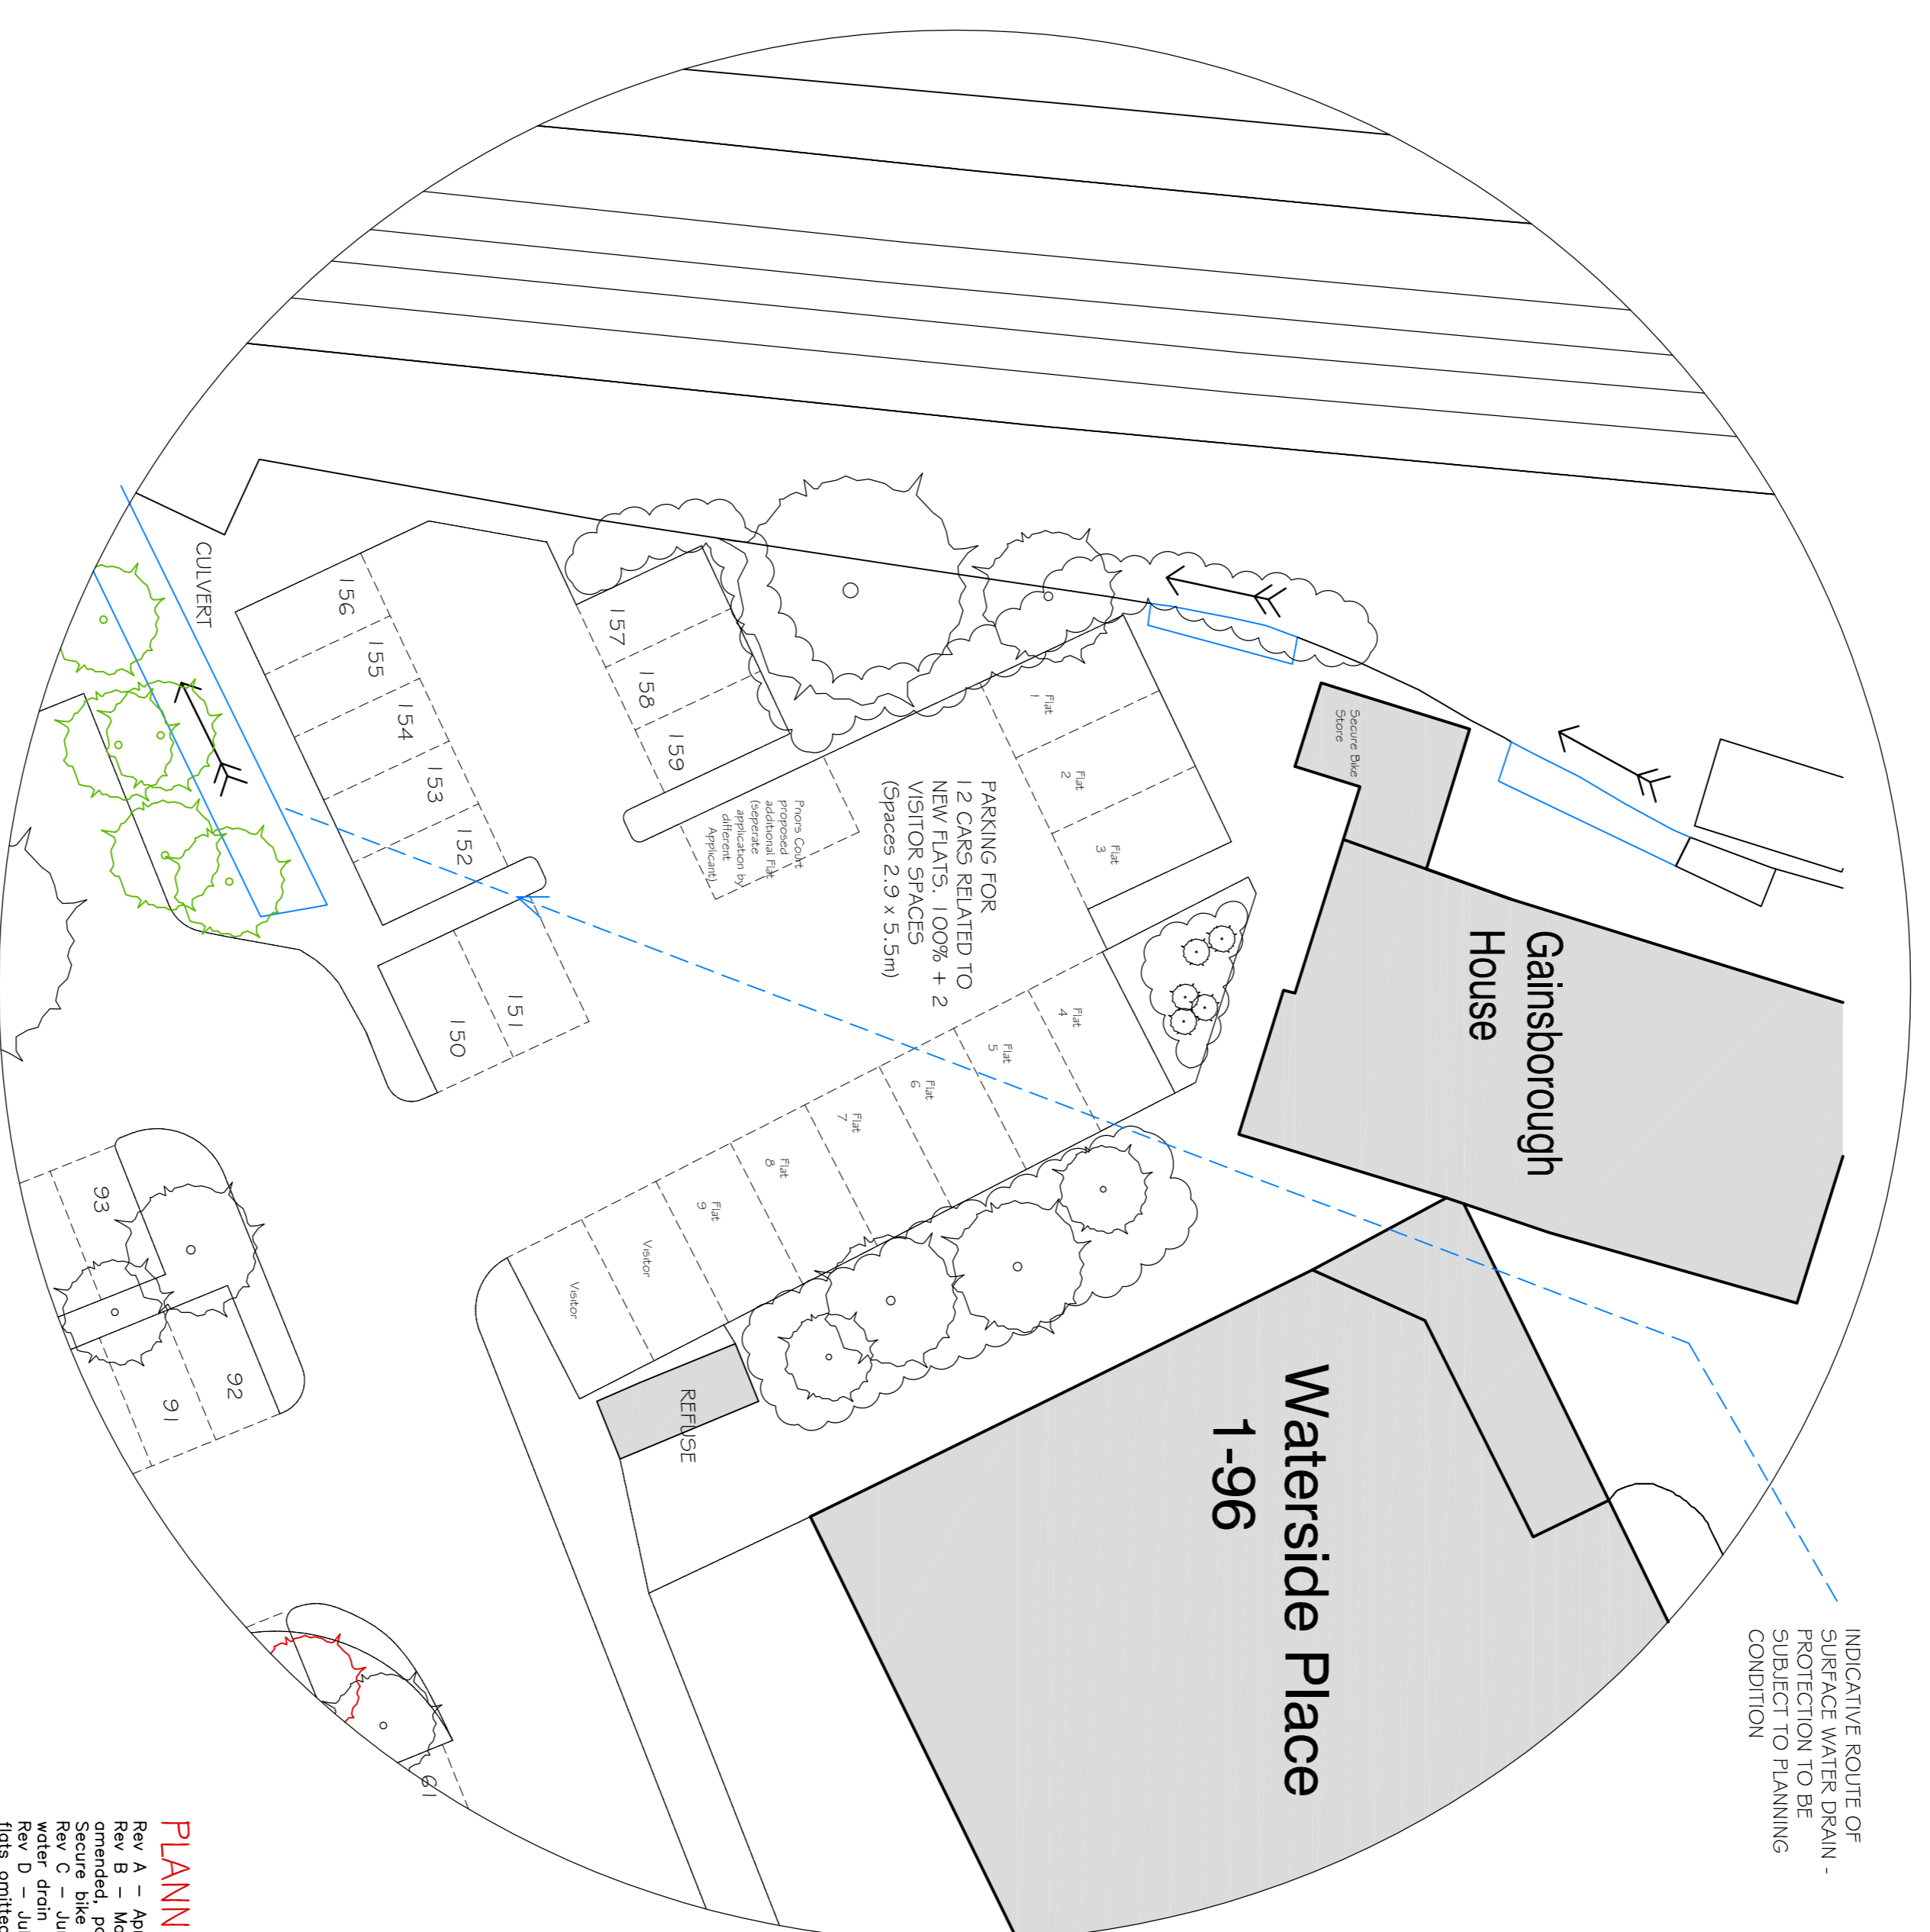

Existing

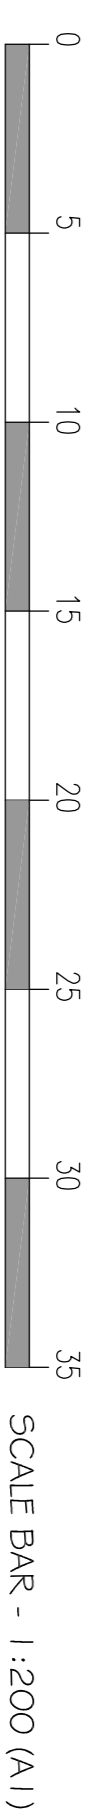

Proposed

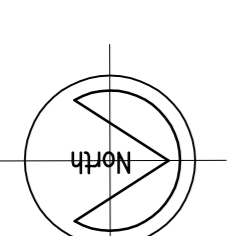

Note - Rev D, July 2019 - Parking Area 2 North of Priors Court now omitted complete.

EXISTING & PROPOSED PARKING LAYOUT - AREA 1 - 1:200

PLANNING APPLICATION ISSUE

Rev A - April 2019 - title panel amended
 Rev B - May 2019 - Proposed parking layout amended, parking spaces increased in size.
 Rev C - June 2019 - Indicative route of surface water drain added
 Rev D - July 2019 - extension element with 5 additional spaces added
 Rev E - August 2019 - amended but re-designed making previous Drg.No 2714-79 defunct

PROPOSED DEVELOPMENT AT:-
 GAINSBOROUGH HOUSE, THE
 MALTINGS, SHERKING LOWER LANE,
 SAWBRIDGEWORTH CM2 1 9FL

Existing & Proposed parking layout - Area 1



Barn 1, Warren Farm, Green Tree, Muth-Halsham, Herts SG10 6DP

scale- 1:200 (A1) | drawn- JIO | date- Dec 2018

Drg.No. 2714-GD