


GENERAL NOTES:

- DO NOT SCALE OFF THIS DRAWING. ALL SETTING OUT & DIMENSIONS TO BE CHECKED ON SITE.
- ALL LEVELS TO BE CHECKED ON SITE & REFER TO URN/URANCE DATUM NEWLYN.
- THIS DRAWING MUST BE READ IN CONJUNCTION WITH THE RELEVANT SPECIFICATION CLAUSES.
- THIS DRAWING MUST NOT BE USED FOR LAND TRANSFER PURPOSES.
- ALL JOINERY SETTING OUT RODS TO BE APPROVED BY THE DESIGNERS BEFORE MANUFACTURE.

© PIN LONDON LTD.

NOTES

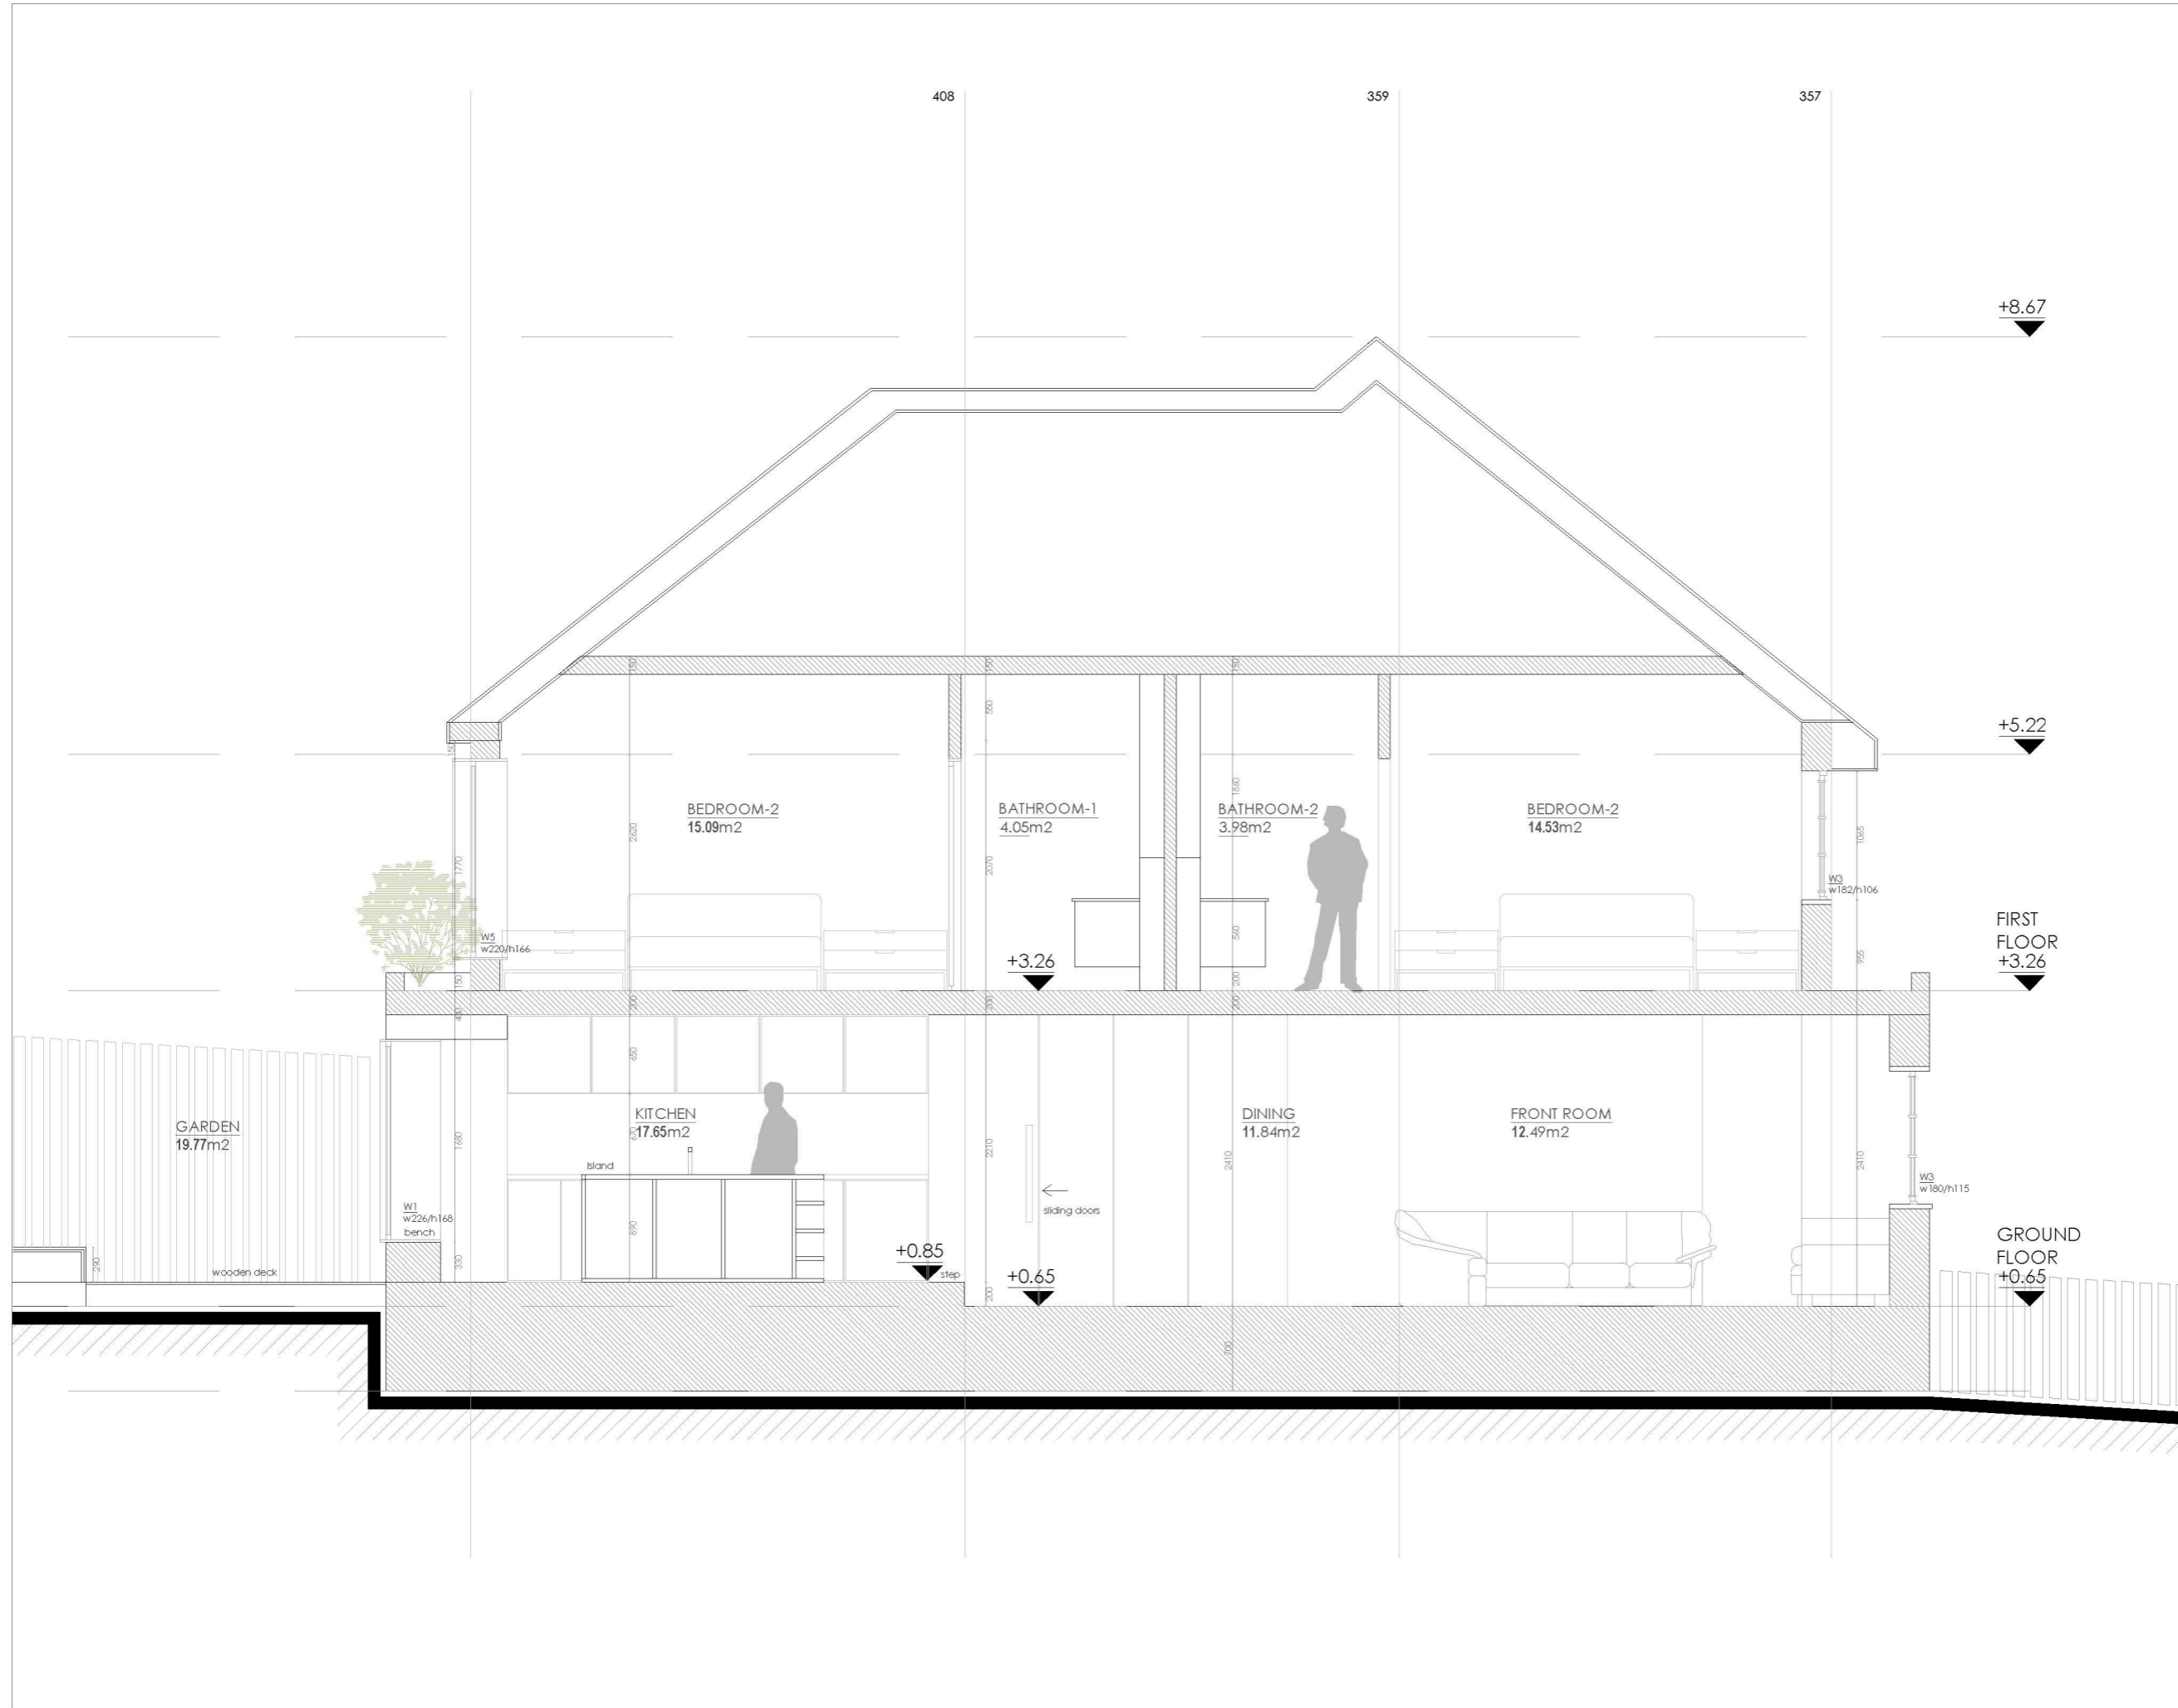

REV.	DATE	DESCRIPTION
PIN PIN LONDON LTD 120 GUENSEBRIDGE 502 ADELAIDEWHARF, E28FF LONDON T: +44 (0) 785 5707340 E: guvinc@pin.ltd & W: HTTP://PIN.WEB.TR		
DRAWN	DATE	CHECKED
MYO	21.05.2019	GT
SCALE	SHEET SIZE	CLIENT APPROVED
1:50	A3	
PROJECT		
LOUGHTON EXTENSION		
TITLE		
SECTION A-A		
PROJECT NUMBER	DWG NUMBER	REV.
1904	1904_LG_S01	01