


- GENERAL NOTES:**
- DO NOT SCALE OFF THIS DRAWING. ALL SETTING OUT & DIMENSIONS TO BE CHECKED ON SITE.
 - ALL LEVELS TO BE CHECKED ON SITE & REFER TO URN/URANCE DATUM NEWLYN.
 - THIS DRAWING MUST BE READ IN CONJUNCTION WITH THE RELEVANT SPECIFICATION CLAUSES.
 - THIS DRAWING MUST NOT BE USED FOR LAND TRANSFER PURPOSES.
 - ALL JOINERY SETTING OUT RODS TO BE APPROVED BY THE DESIGNERS BEFORE MANUFACTURE.

© PIN LONDON LTD.

NOTES

The new roof tiles matching existing and inline with the slope of the existing roof.

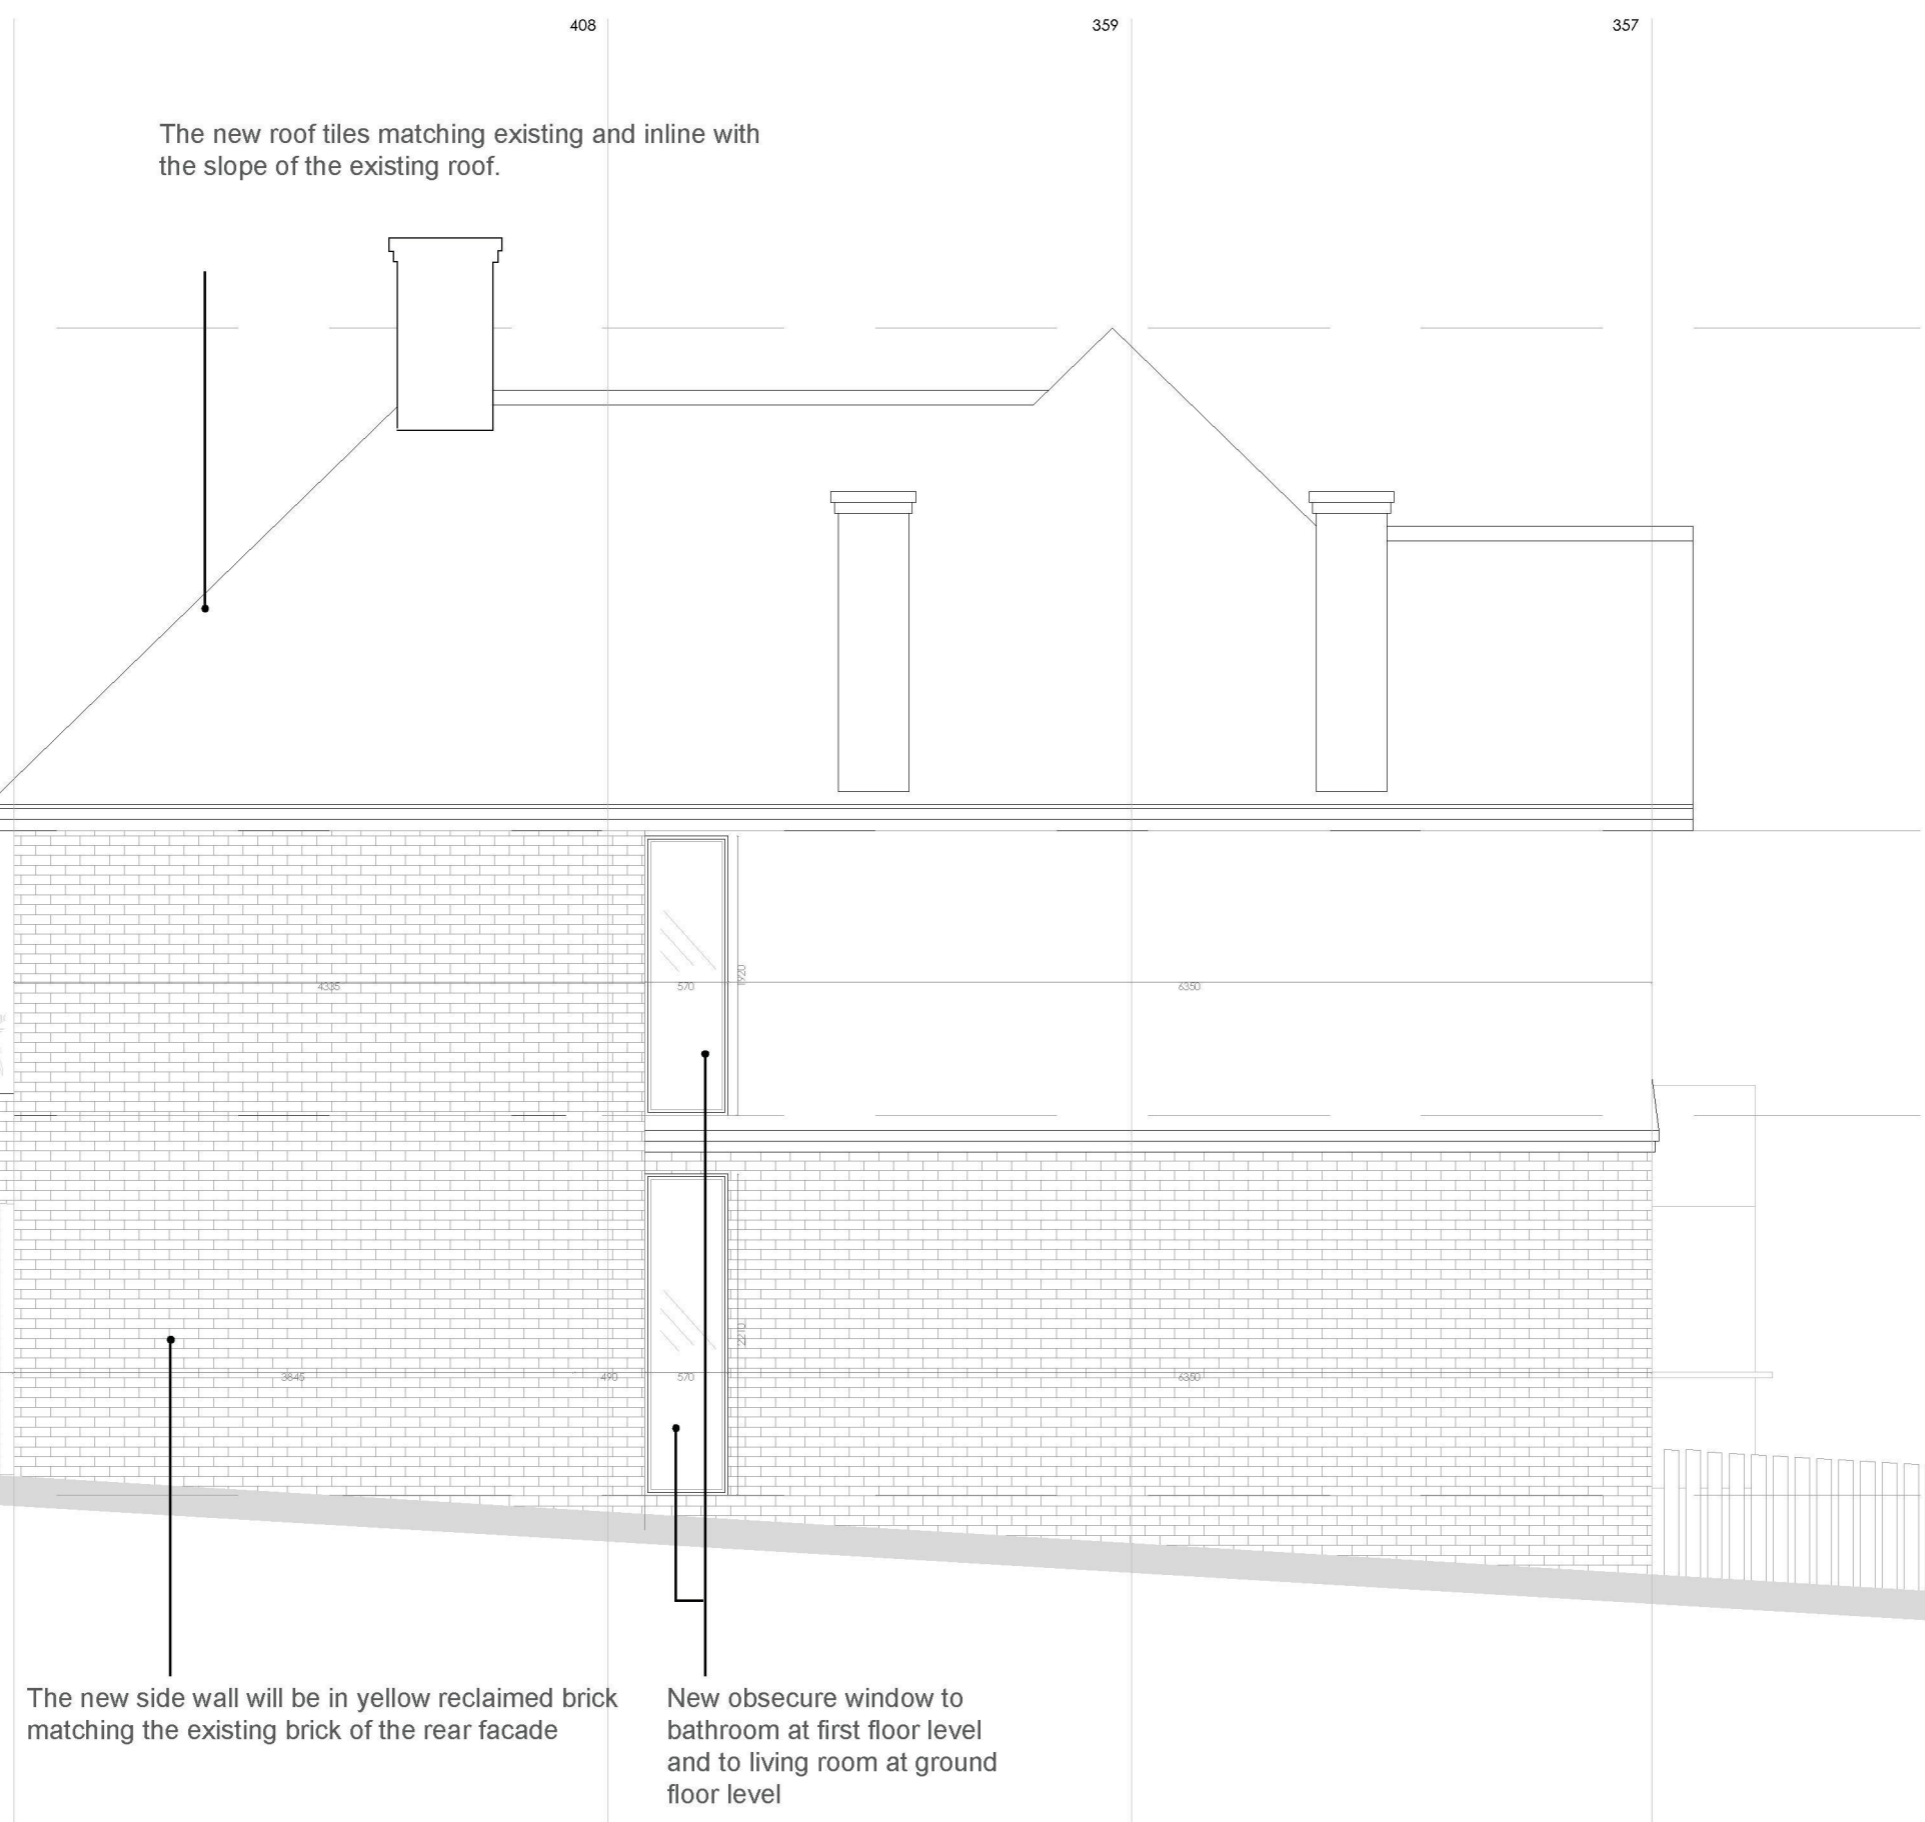

The new side wall will be in yellow reclaimed brick matching the existing brick of the rear facade

New obscure window to bathroom at first floor level and to living room at ground floor level

REV	DATE	DESCRIPTION
PIN PIN LONDON LTD 120 GUENSBURGH 502 ADELPH WHARF, E28FF LONDON T: +44 (0) 785 5707340 E: guvinc@pin.ltd & W: HTTP://PIN.WEB.TR		
DRWNR	DATE	CHECKED
MYO	21.05.2019	GT
SCALE	SHEET SIZE	CLIENT APPROVED
1:50	A3	
PROJECT		
LOUGHTON EXTENSION		
TITLE		
PROPOSED SIDE ELEVATION		
PROJECT NUMBER	DWG NUMBER	REV
1904	1904_LG_E03	01