




# Hamlet Hill, Roydon Hamlet

Design copyright is vested in the Company below from whom consent must be obtained for copying or reproducing this drawing.

## Planning

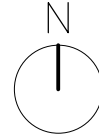

0m 20m 40m 60m  
SCALE 1:1250

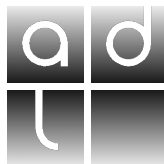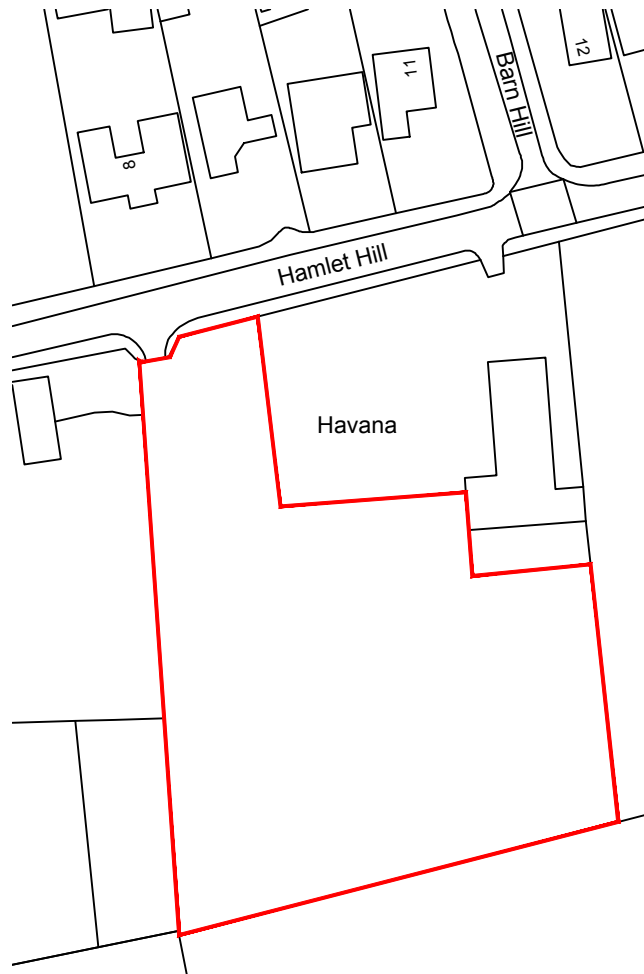

**ASHBY DESIGN**  
LIMITED

13 ARM & SWORD LANE  
OLD HATFIELD HERTS AL9 5EH  
T 01707 270 077 W www.ashbydesign.co.uk

Project  
Hamlet Hill,  
Roydon Hamlet  
Title  
Site Location Plan  
Scale  
1:1250 @ A4

Date  
June '19

Drawn  
CP  
Checked  
SRH

Drawing No.  
**458/19/FUL/PL1000**

Revision  
-