



EXISTING GROUND FLOOR
SCALE 1:100 @ A3

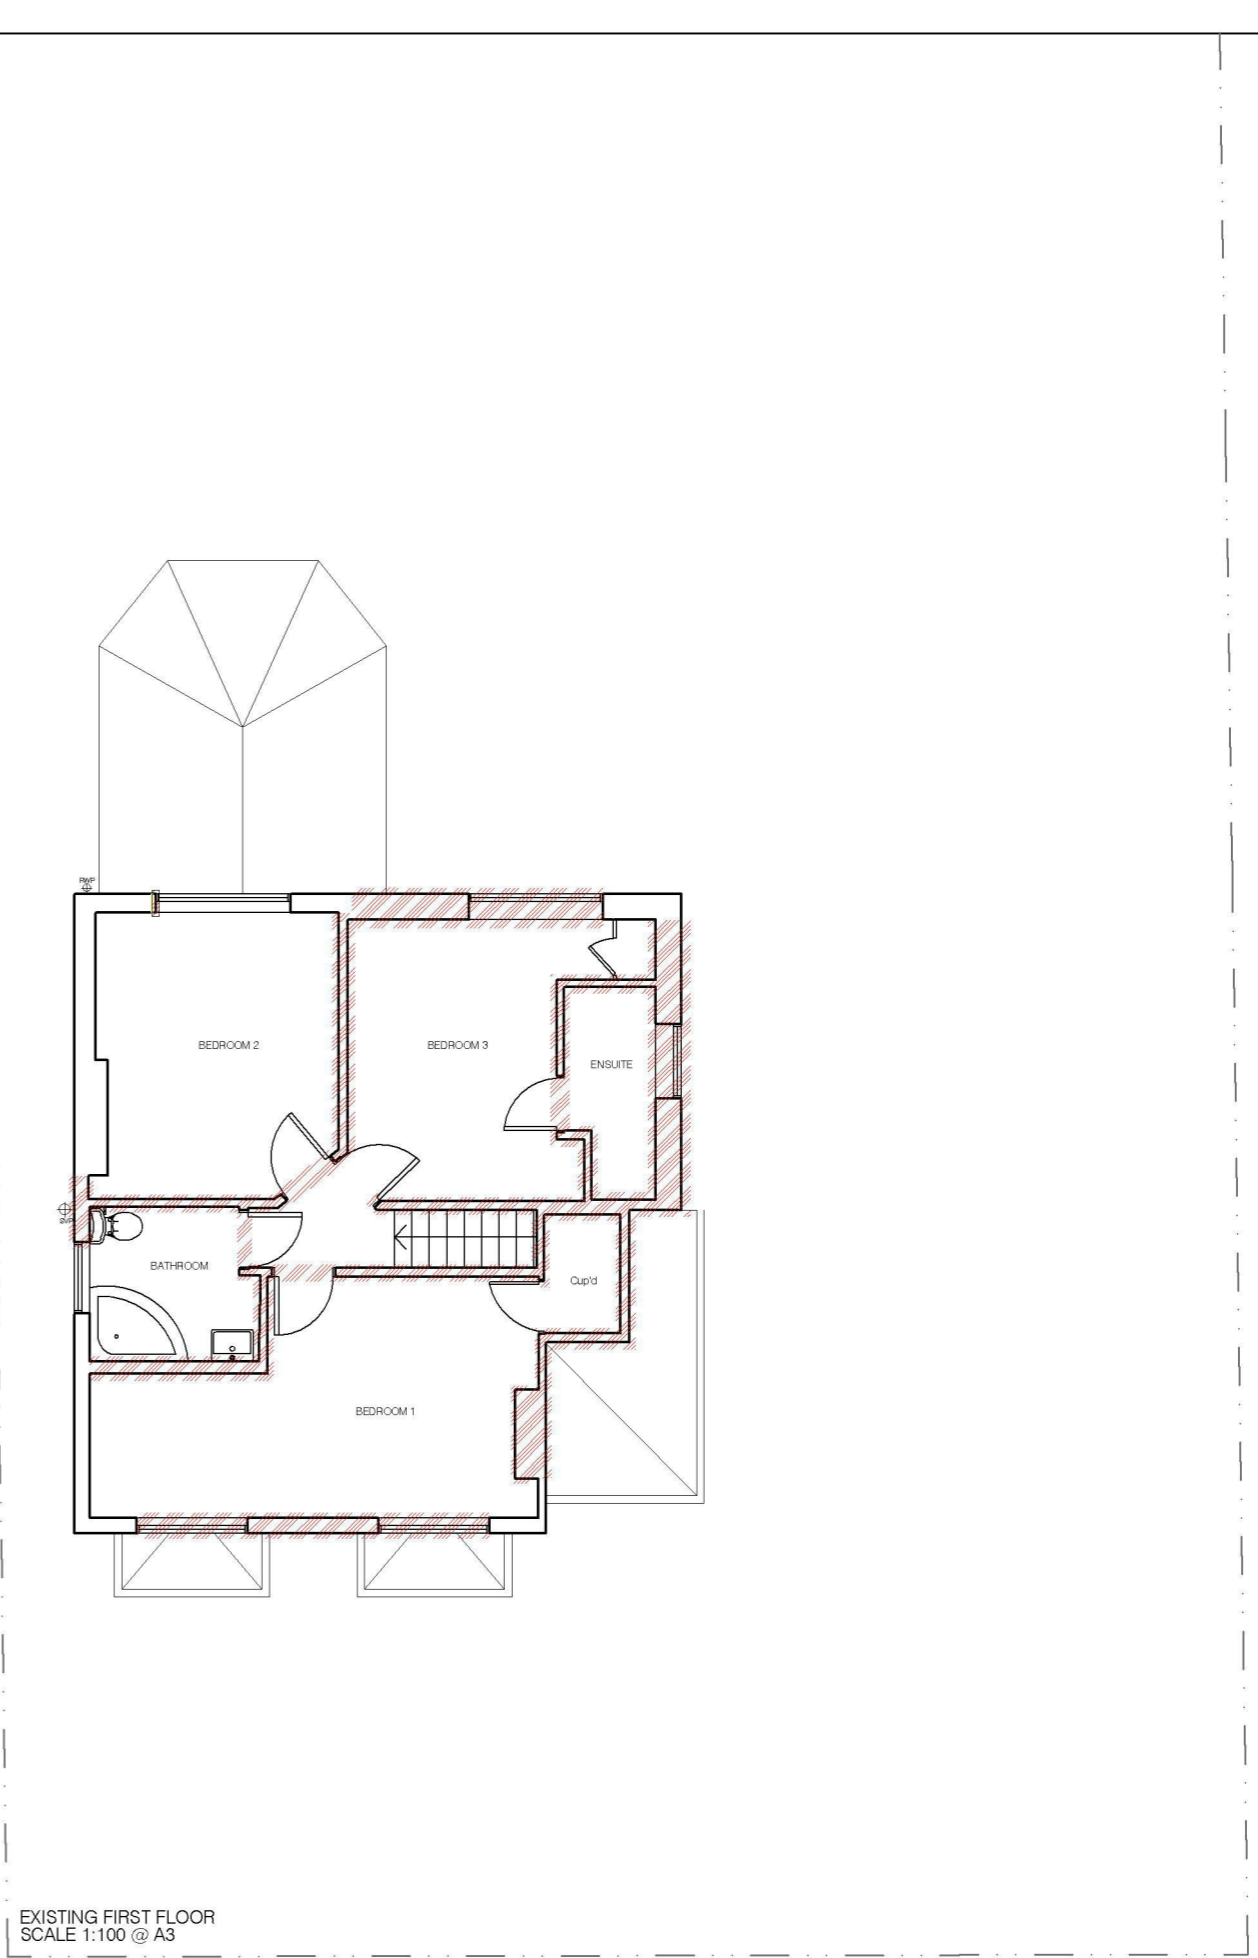

EXISTING FIRST FLOOR
SCALE 1:100 @ A3

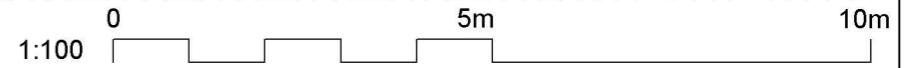

NOTES:
PLANNING
 = DEMOLITION

REVISIONS:

A	revised to keep existing where possible	09.05.19		



DRAWING Existing Plans	PROJECT	JOB NO	DRW NO	REV
	7 Beulah Road Epping CM16 6RH	048	02	A
		DRAWN	DATE	SCALE
		SP	09.10.18	1:100 @ A3