


**BLOCK PLAN**

Scale 1:500

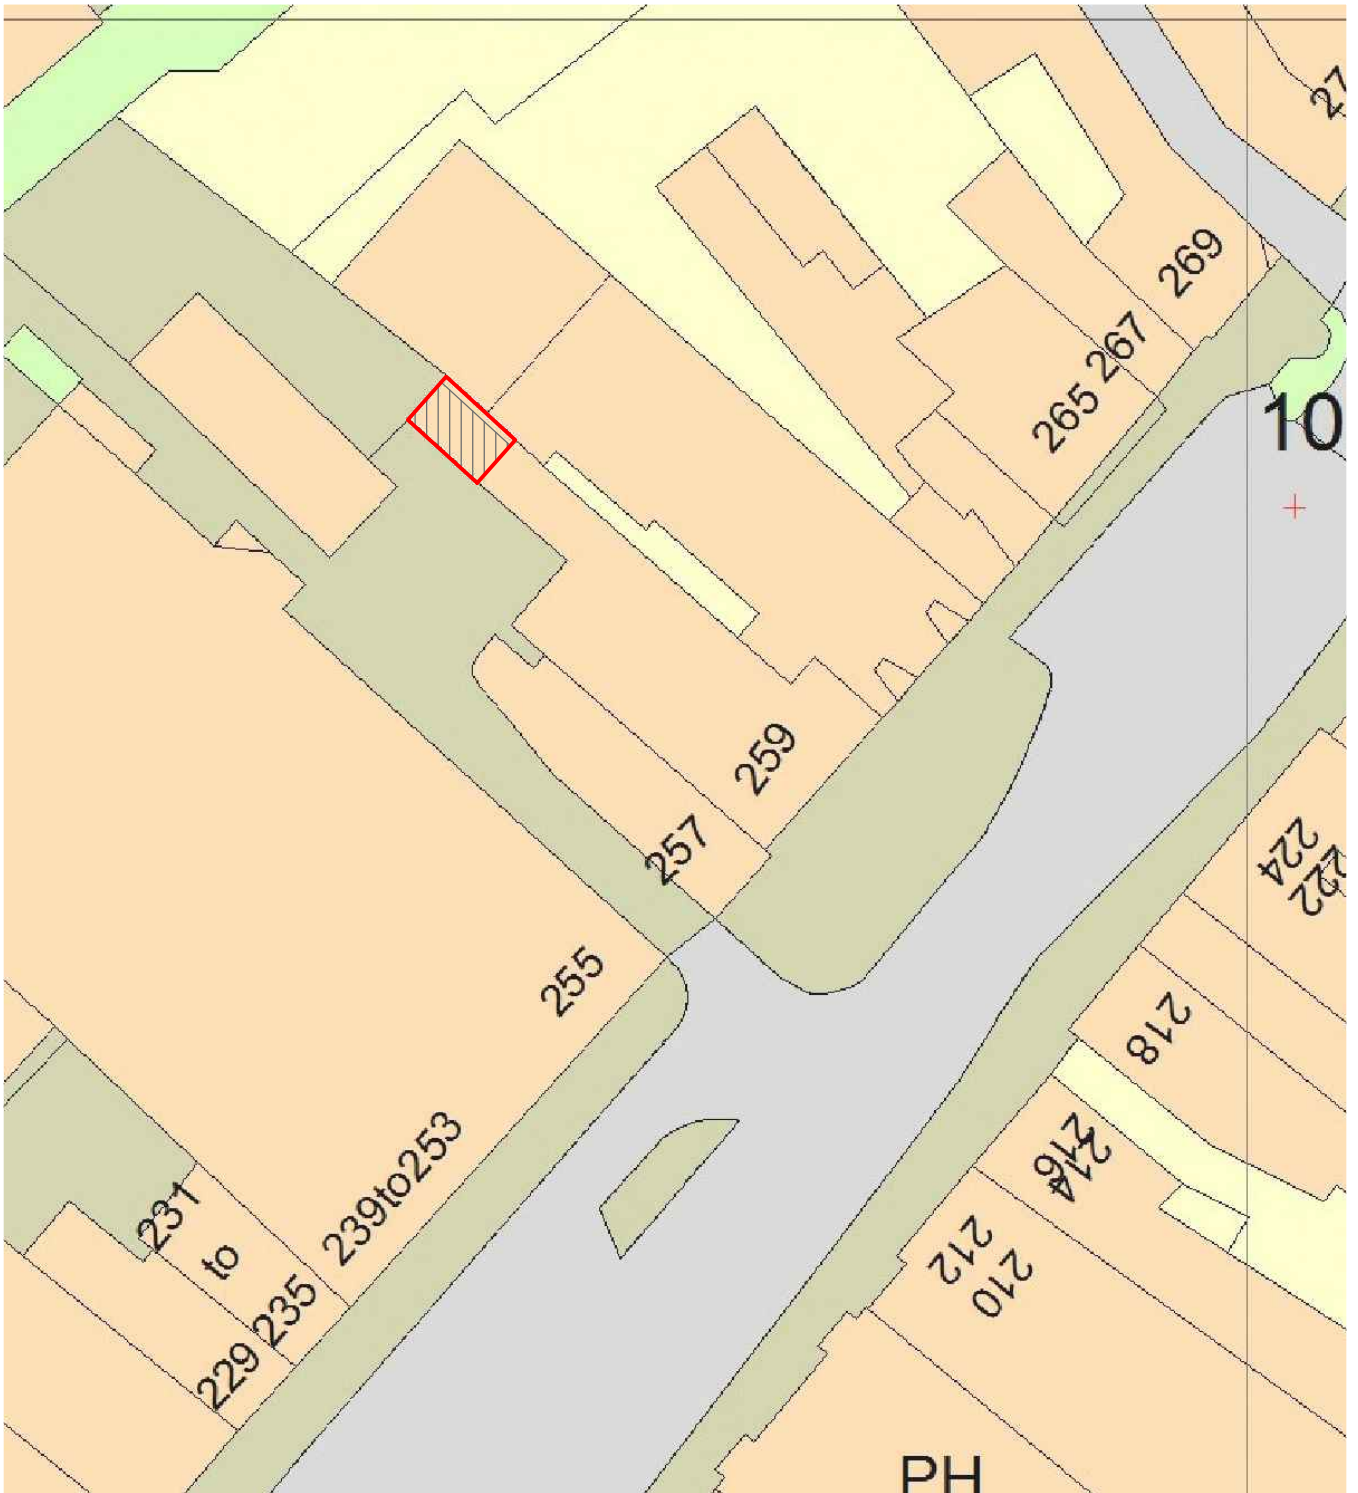

Crown Copyright 2019 Licence number 100047474

Project Title SITE REAR OF 259 HIGH STREET EPPING, ESSEX, CM16 4BP			
Drawing Title BLOCK PLAN			
Scale 1:500 @ A4	Drawing No. BP / CM164BP / 001	Sheet No. 1 of 1	Rev No.
Drawn by SS	Checked by	Issue	Date 16Oct19

