




- GAINSBOROUGH HOUSE, THE MALTINGS - SAWBRIDGEWORTH -

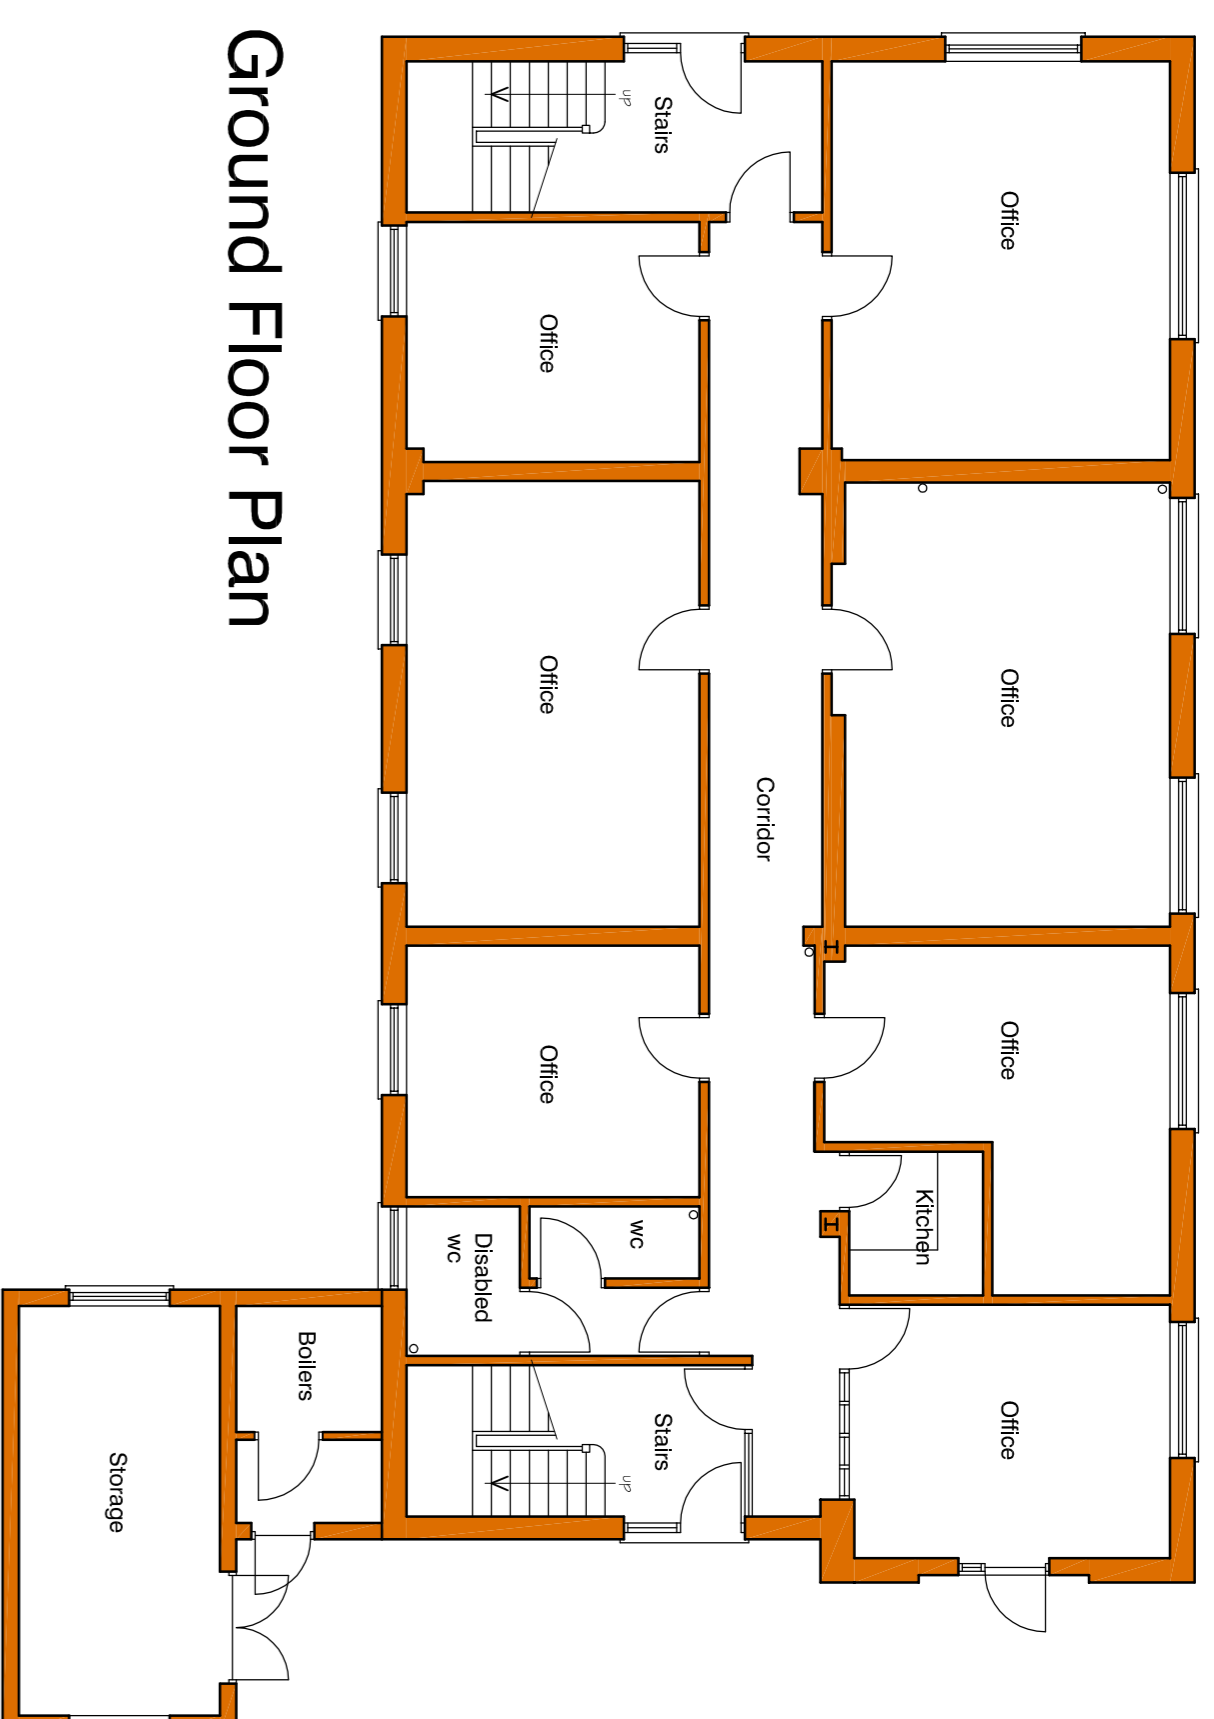



Ground Floor Plan

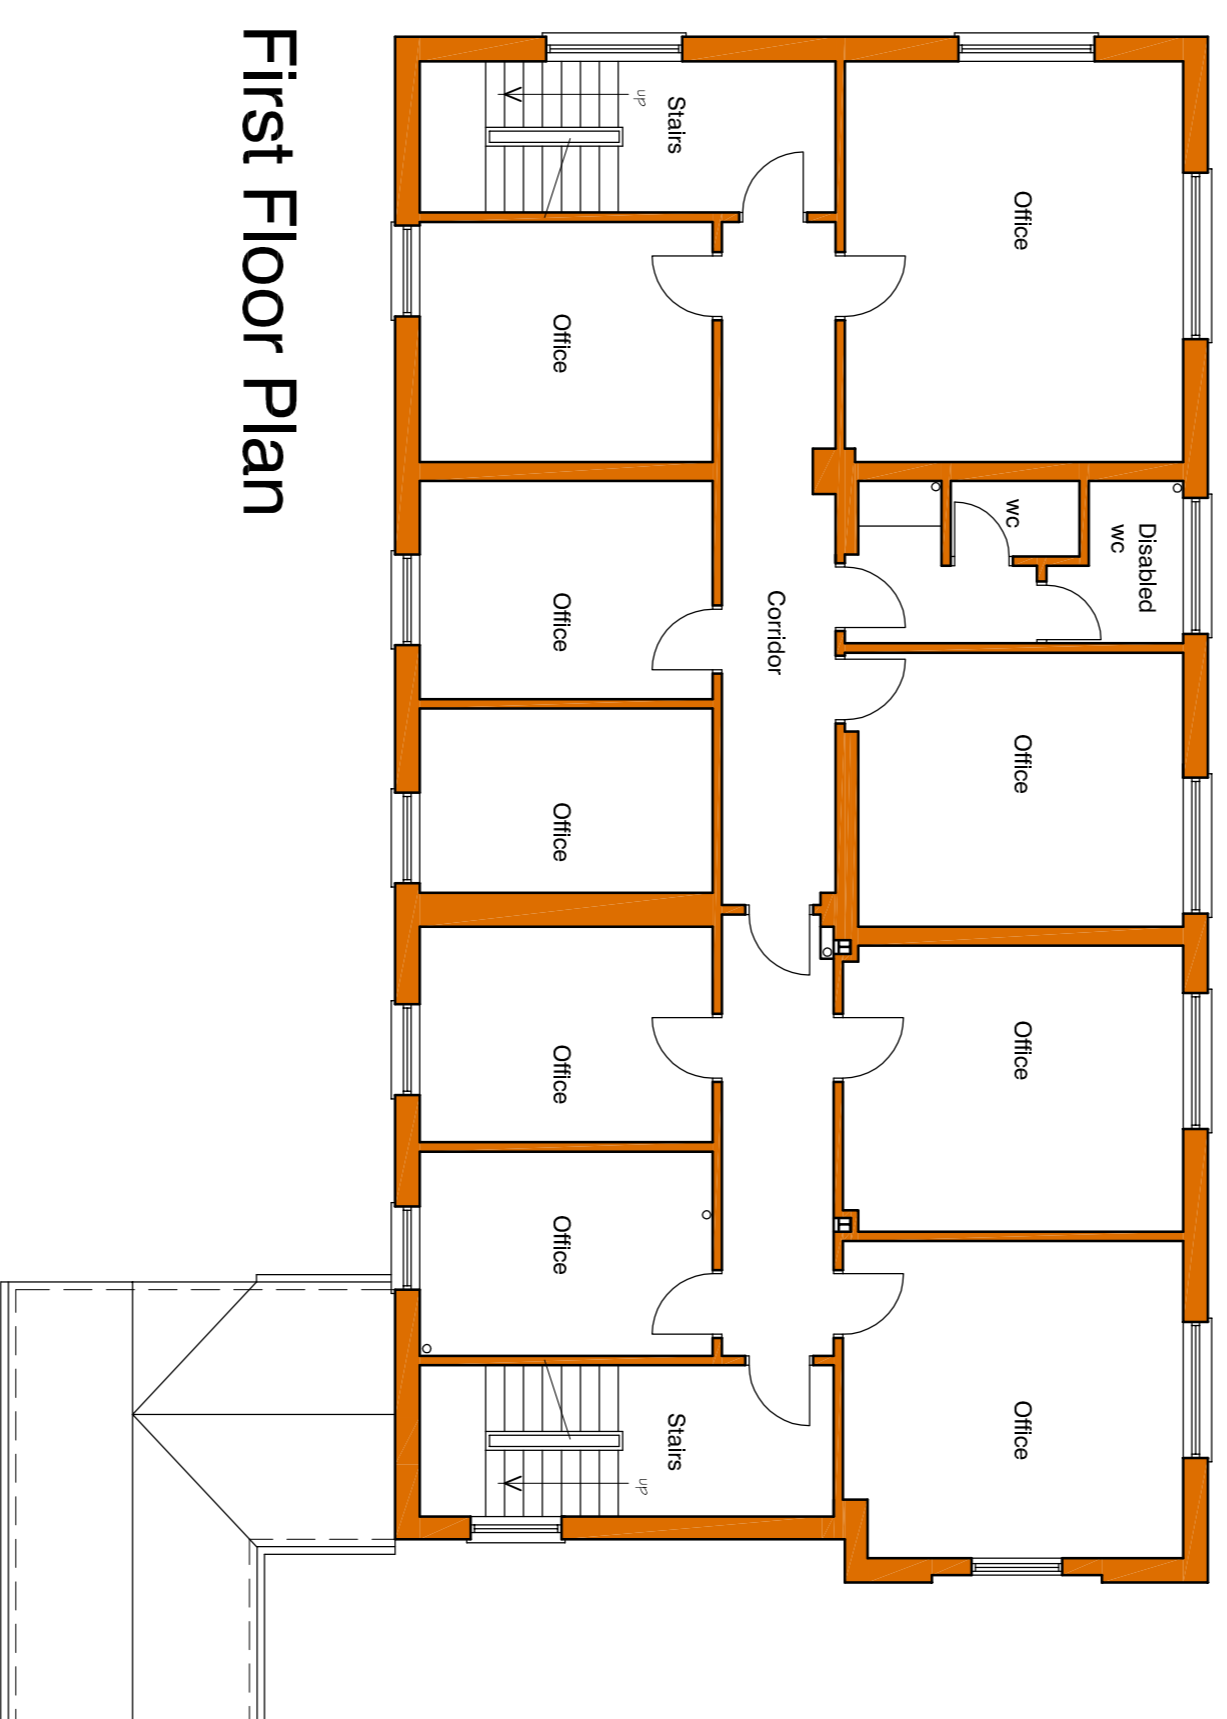


First Floor Plan

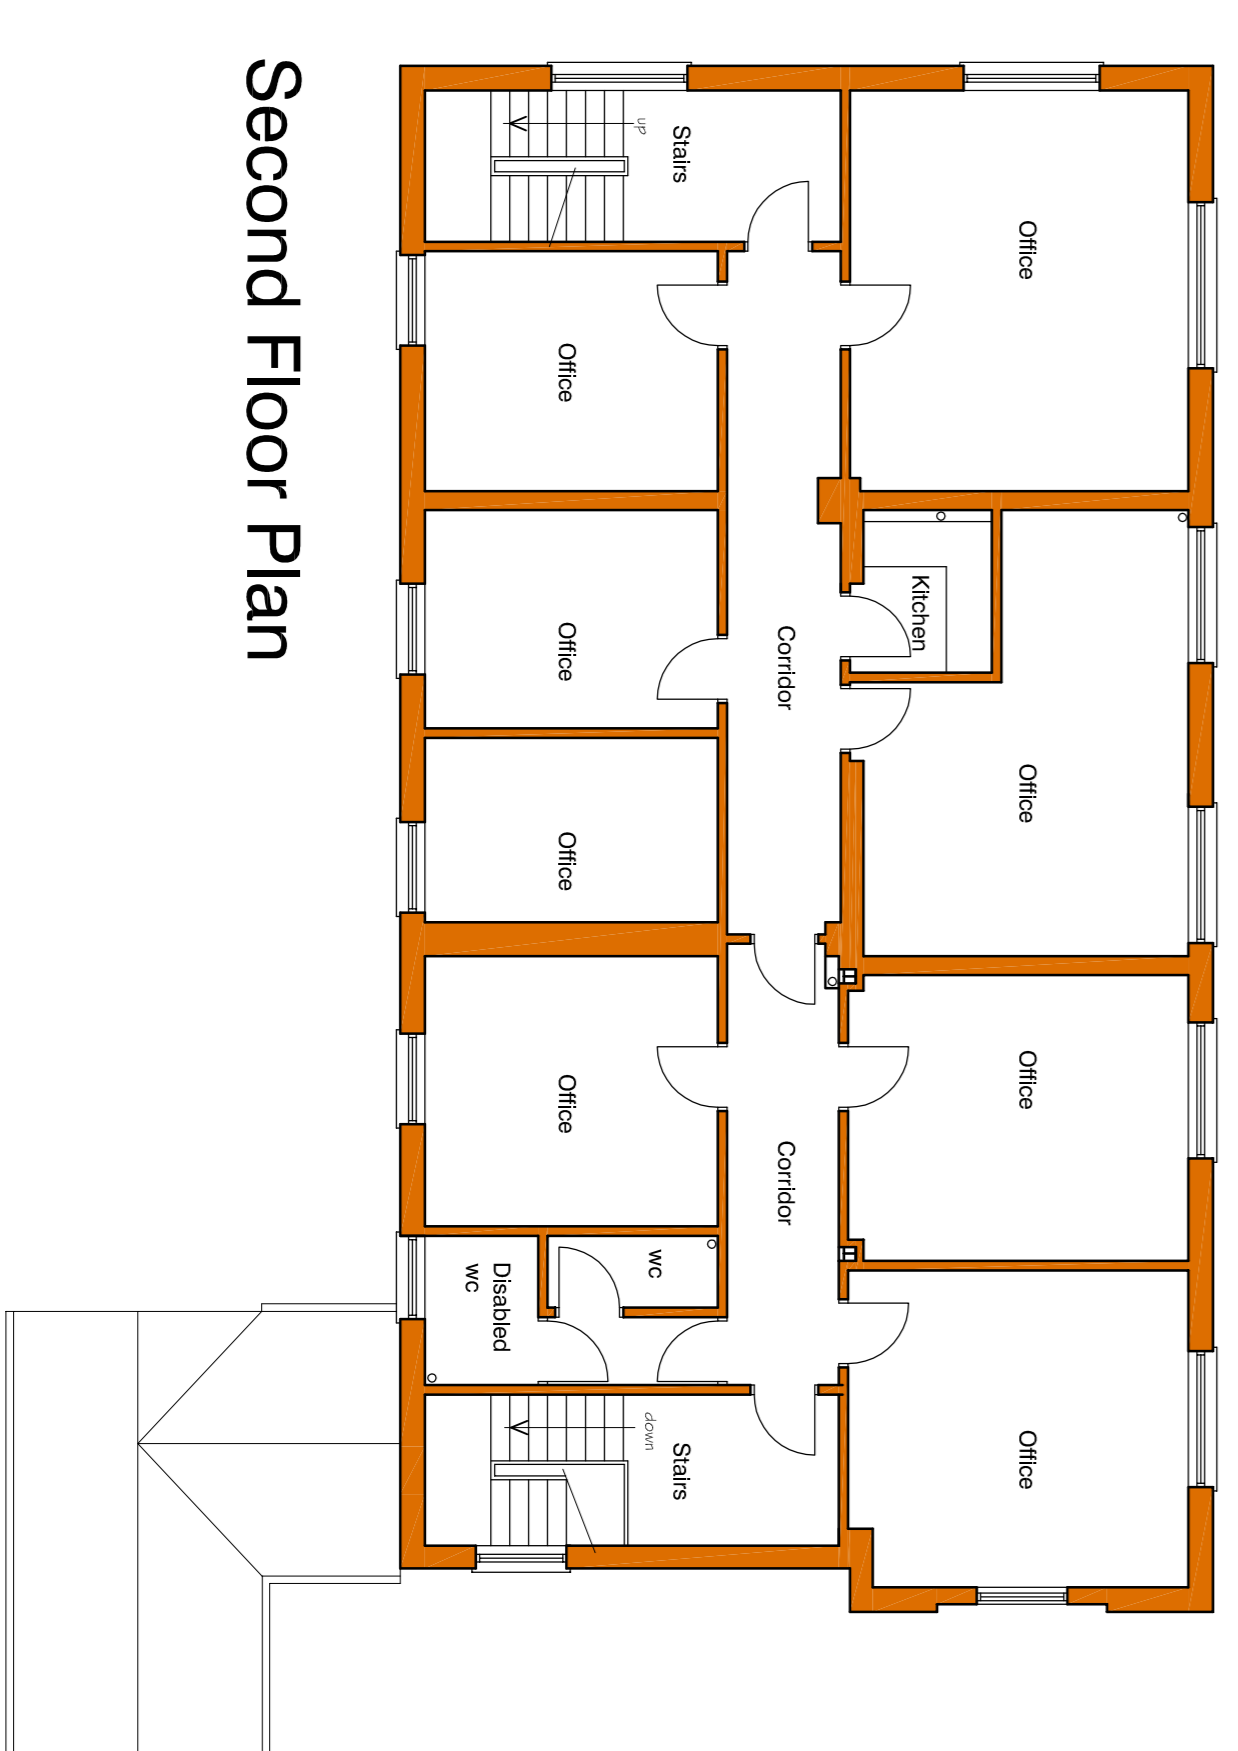


Second Floor Plan

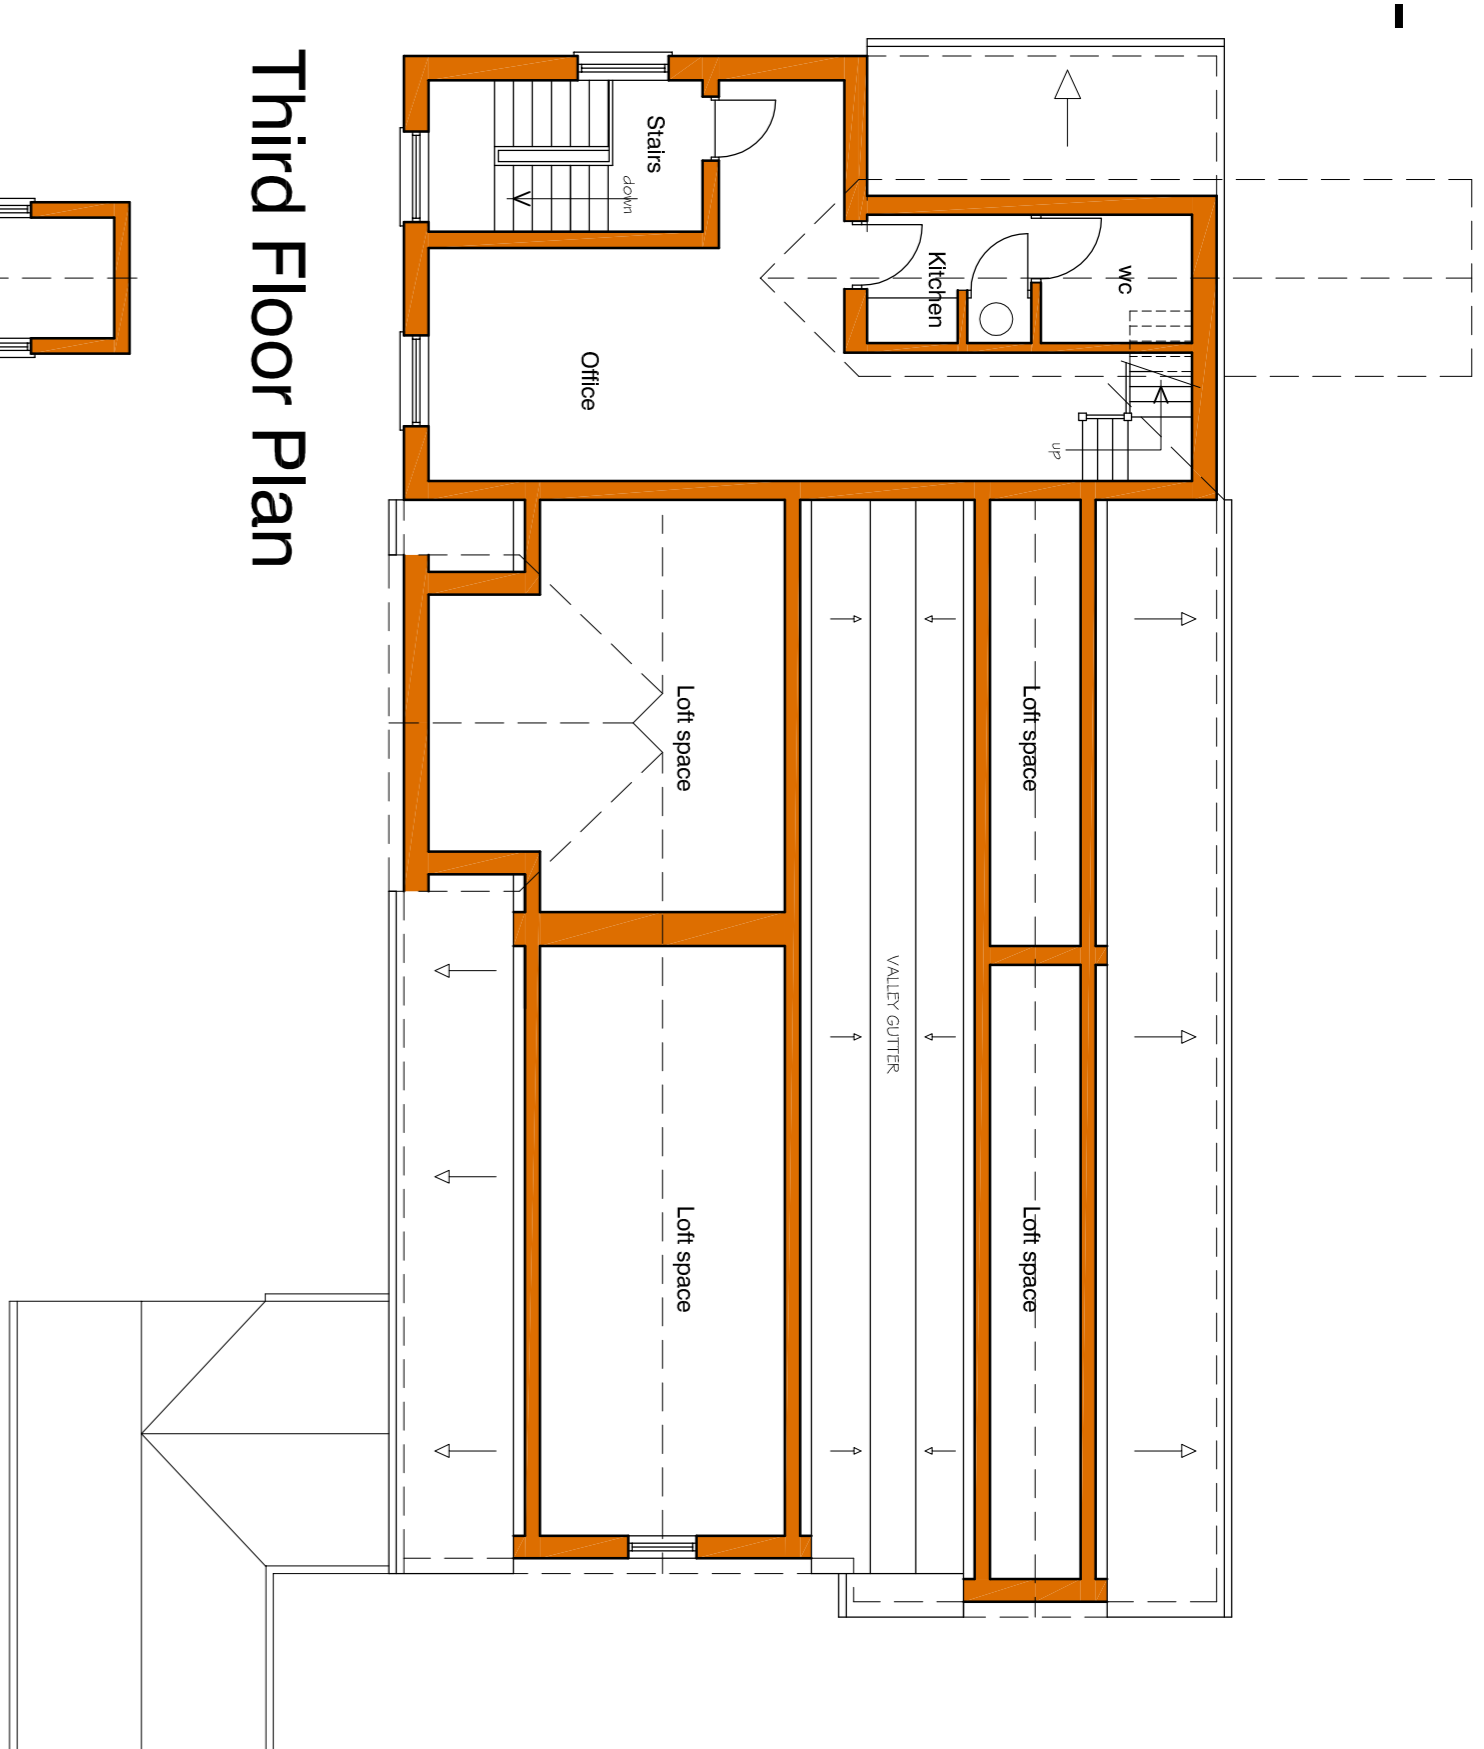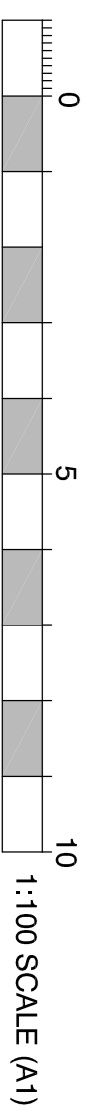

Third Floor Plan

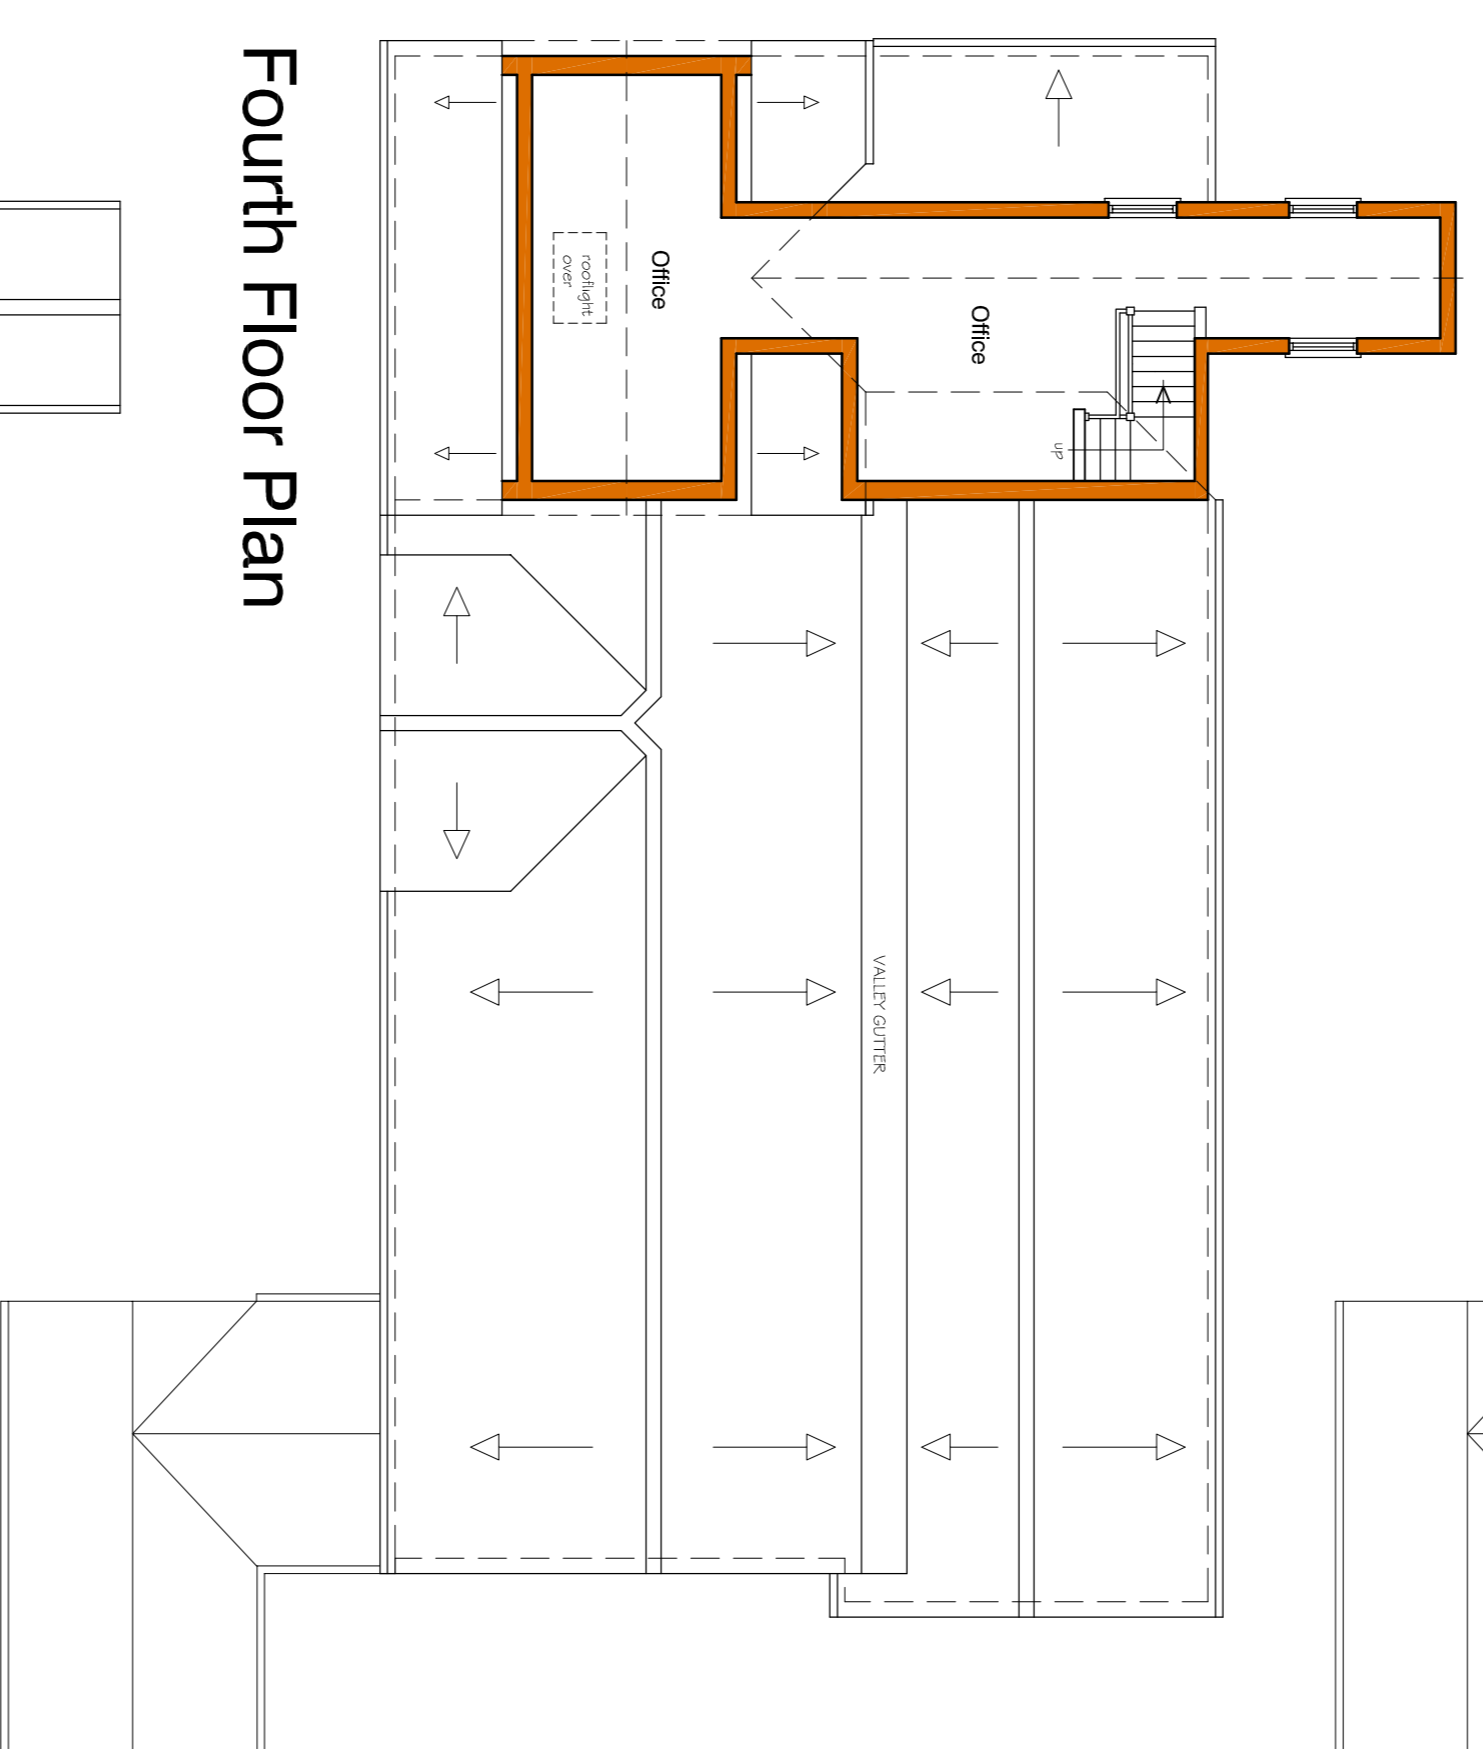

Fourth Floor Plan

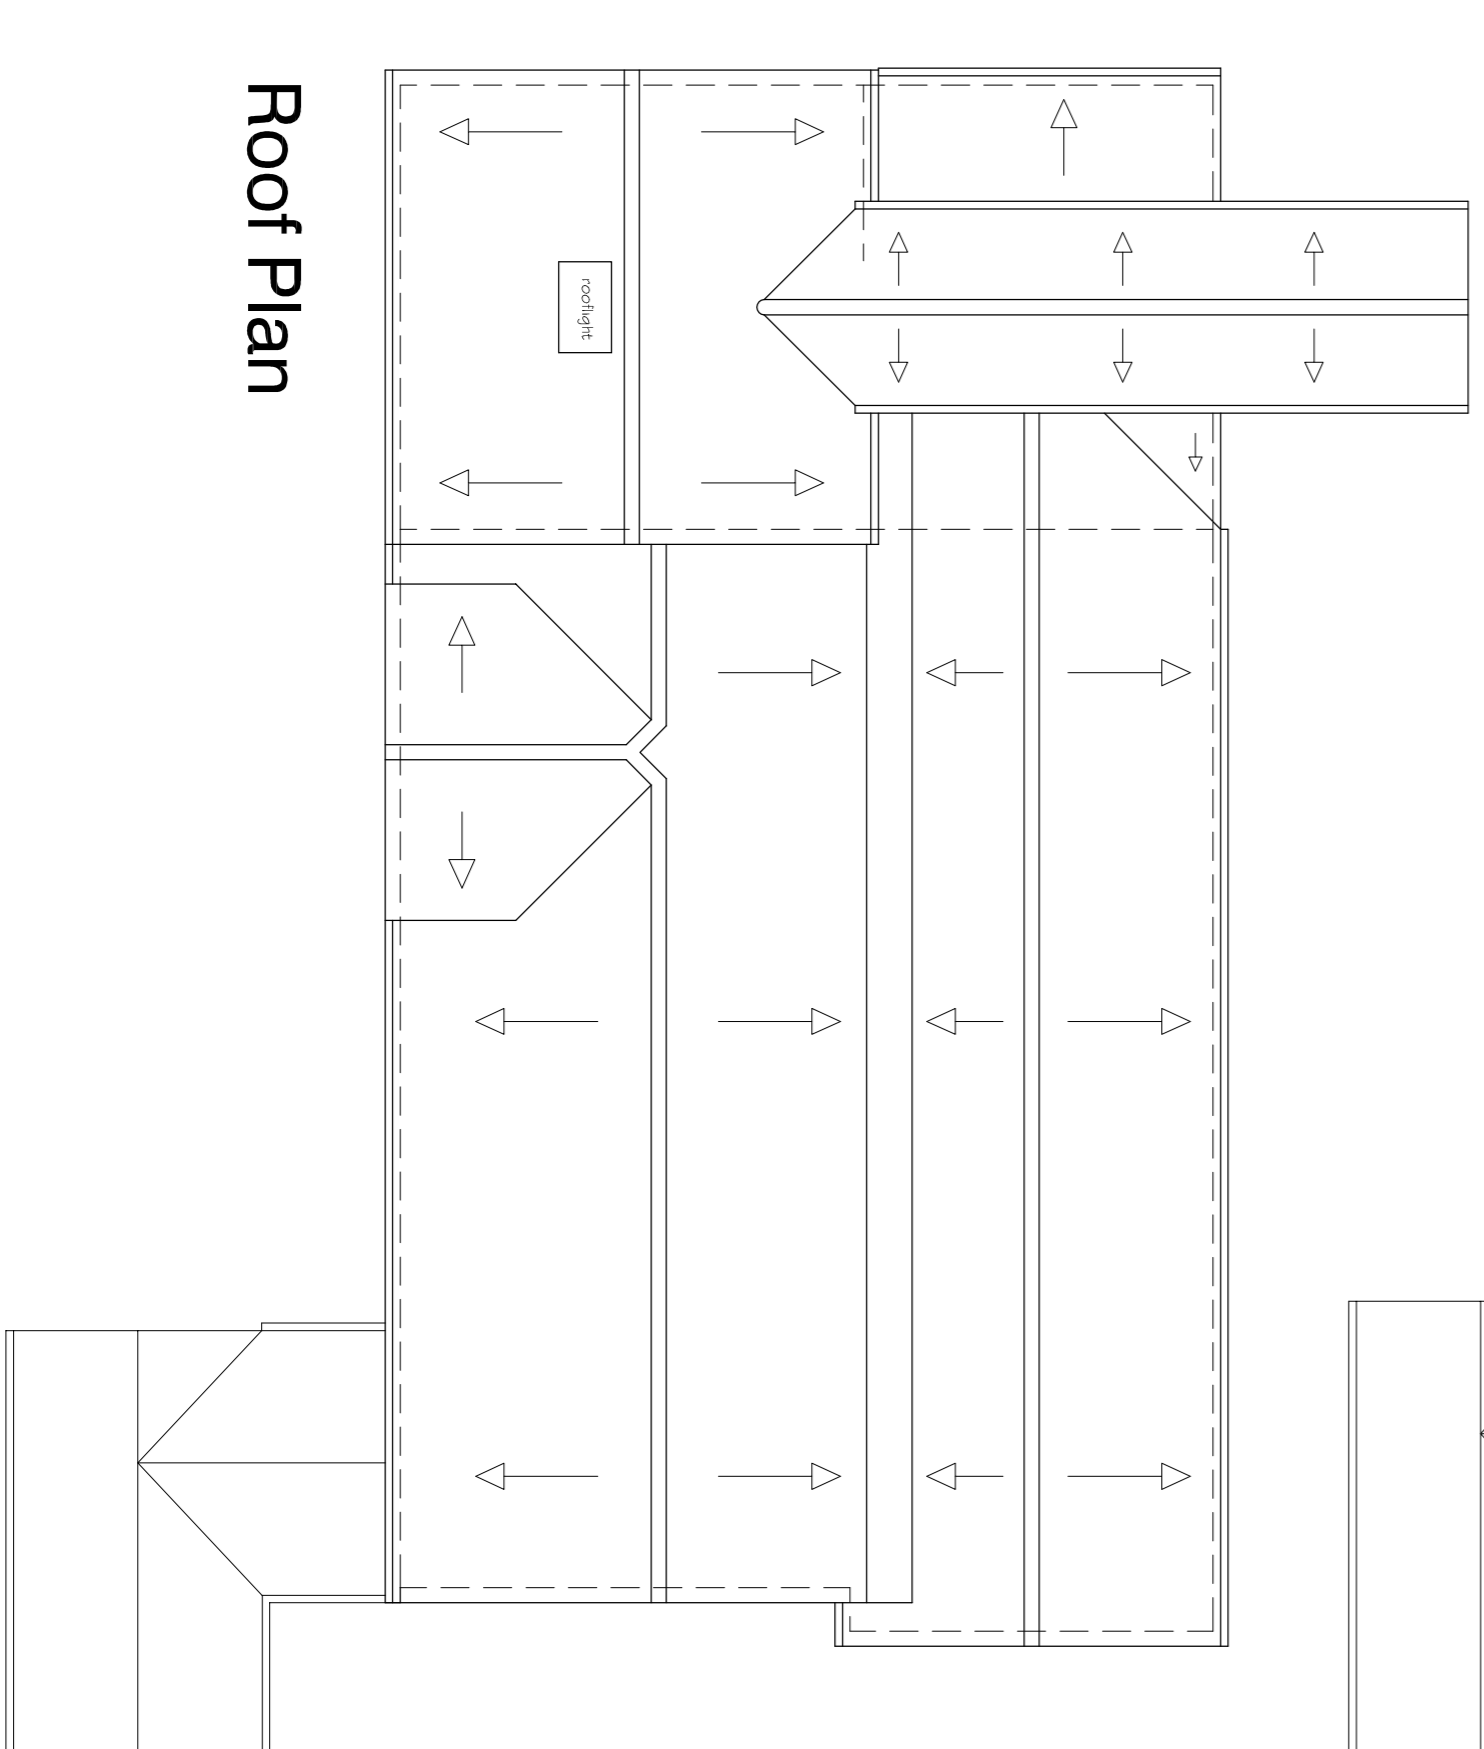

Roof Plan

- EXISTING PLANS - 1:100 -

COPYRIGHT
Information contained on this drawing is confidential and intended for the sole use of the client. It is the property of the author and is not to be reproduced, stored in a retrieval system, or transmitted in any form or by any means, electronic, mechanical, photocopying, recording, or by any information storage and retrieval system, without the prior written permission of the author. This drawing is copyright and may not be copied except within the agreed conditions of supply.

 = EXISTING WALLS

PLANNING APPLICATION ISSUE

PROPOSED DEVELOPMENT AT:-
GAINSBOROUGH HOUSE, THE
MALTINGS, SHEPPING LOWER LANE,
SAWBRIDGEWORTH CM2 1 9FL

Existing plans



Barn 1, Warren Farm, Green Tree, Muth-Hedden, Herts SG10 0DP

scale - 1:100 (A1) | drawn - JIO | date - July 2019

Drwg. No. **2714-10**