


Existing Plan



Existing Contextual Elevation

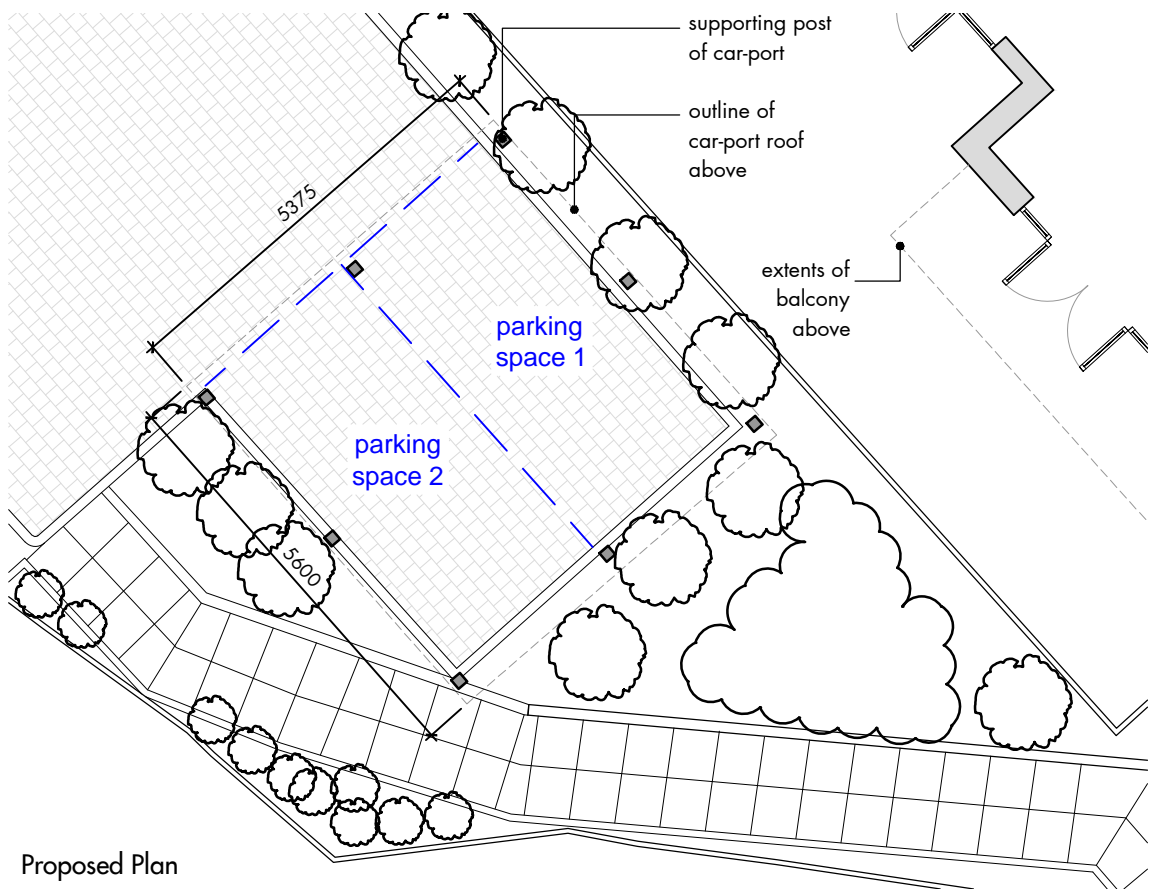


Proposed Plan



Proposed Contextual Elevation

Notes

- Drawing used for the status indicated only
- All dimensions and setting out shall be checked and confirmed and any discrepancies to be reported to the Architect prior to commencement of any work
- All work and materials to be in accordance with current statutory legislation, relevant codes of practice and British Standards
- Drawing to be read in accordance with relevant consultants and sub-contractors drawings and specifications
- This drawing is the property of Clear Architects Ltd and is not to be used in whole or in part without written consent

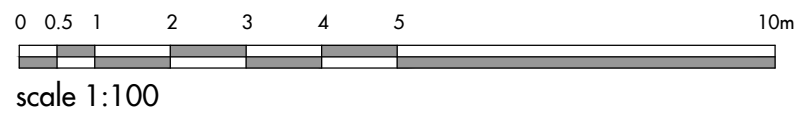

No Revision

Date

Drawn By Checked By

Drawing Status
Planning

Scale 1:100 Sheet A3

Drawn By AK Checked By -

Project
11 Key West Court B
120 High Road
Chigwell
IG7 5AR

Title
Existing and Proposed Drawings

Drawing No.
370-PL-03

Rev - Date Nov-19

clear.

The Studio
38 Church Hill
Loughton
Essex, IG10 1LA

Tel +44 (0)208 502 5585
www.cleararchitects.co.uk