


ALL DIMENSIONS SUBJECT TO MEASUREMENTS ON SITE. CONTRACTORS TO INFORM OF ANY MAJOR DISCREPANCIES SHOULD THEY APPEAR.

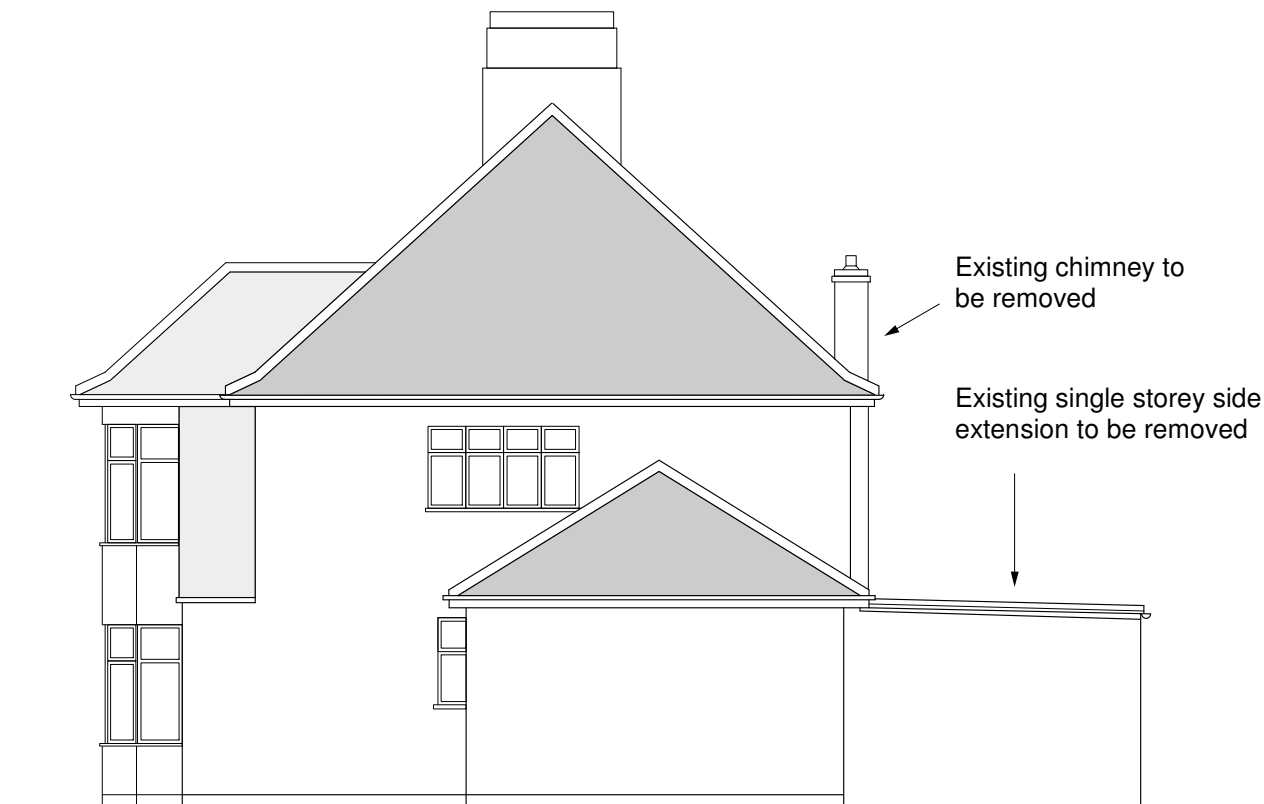

EXISTING SIDE ELEVATION



PROPOSED SIDE ELEVATION

Proposed External Materials:

External walls will be rendered in white with red brick accents

New windows and doors will be white uPVC framed with double glazing


New juliet balcony to be aluminium posts with glass panels

New dormer will be clad in slates colour matched to main roof

New flat roofs will be fibreglass flat roofs

New roof extension will be clad in roof slates colour matched to existing main roof

New rooflights to be aluminium framed and double glazed

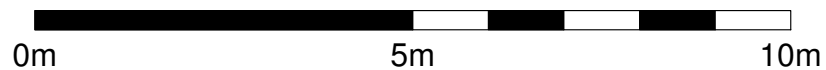

NEW IMAGE DESIGN
 2A Tiverton Road
 London N18 1DW
 Tel: 02083456883

Project Site: 1 Fontayne Avenue, Chigwell, IG7 5HB		
Client: Mr Feng Zhang		
Drawing Title: Side Elevation		
Drawing No.: 527/PL/08		
Date: Dec2019	Scale: 1:100 @ A3	Rev: A