

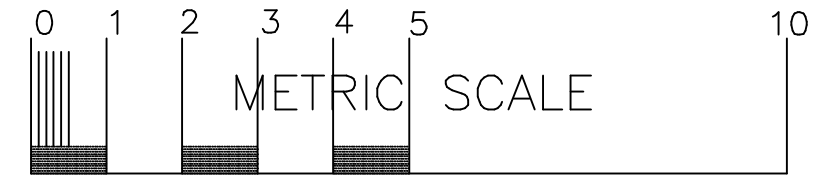


NOTES  
All dimensions must be checked on site  
and not scaled from drawing.

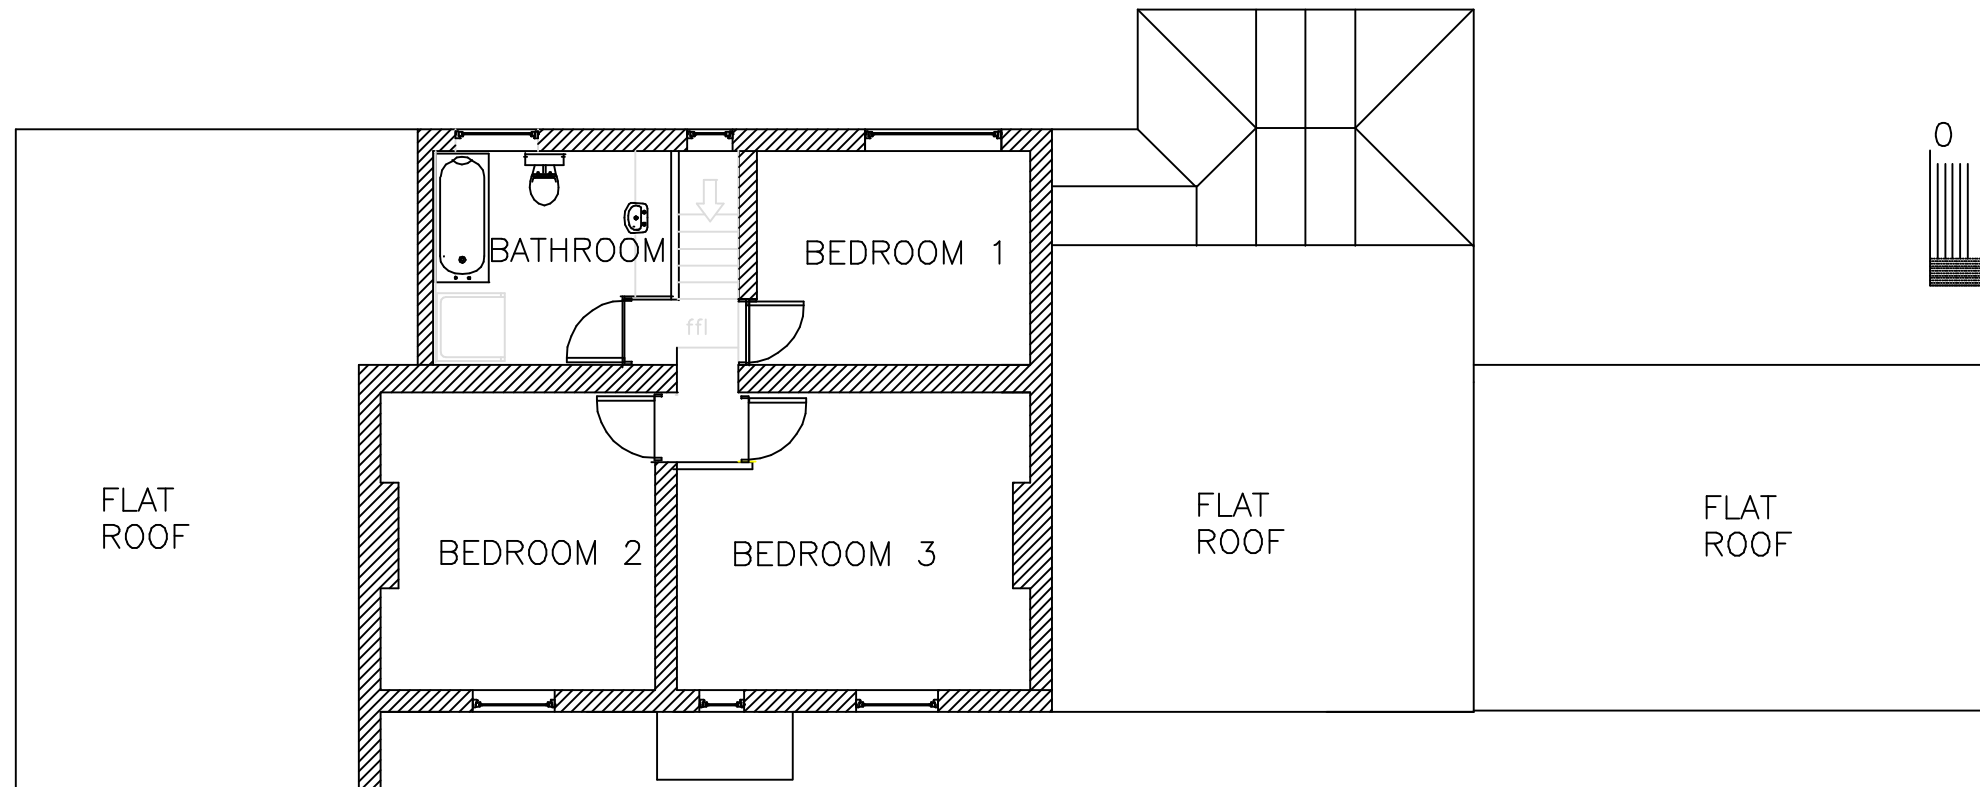

EXISTING FIRST FLOOR

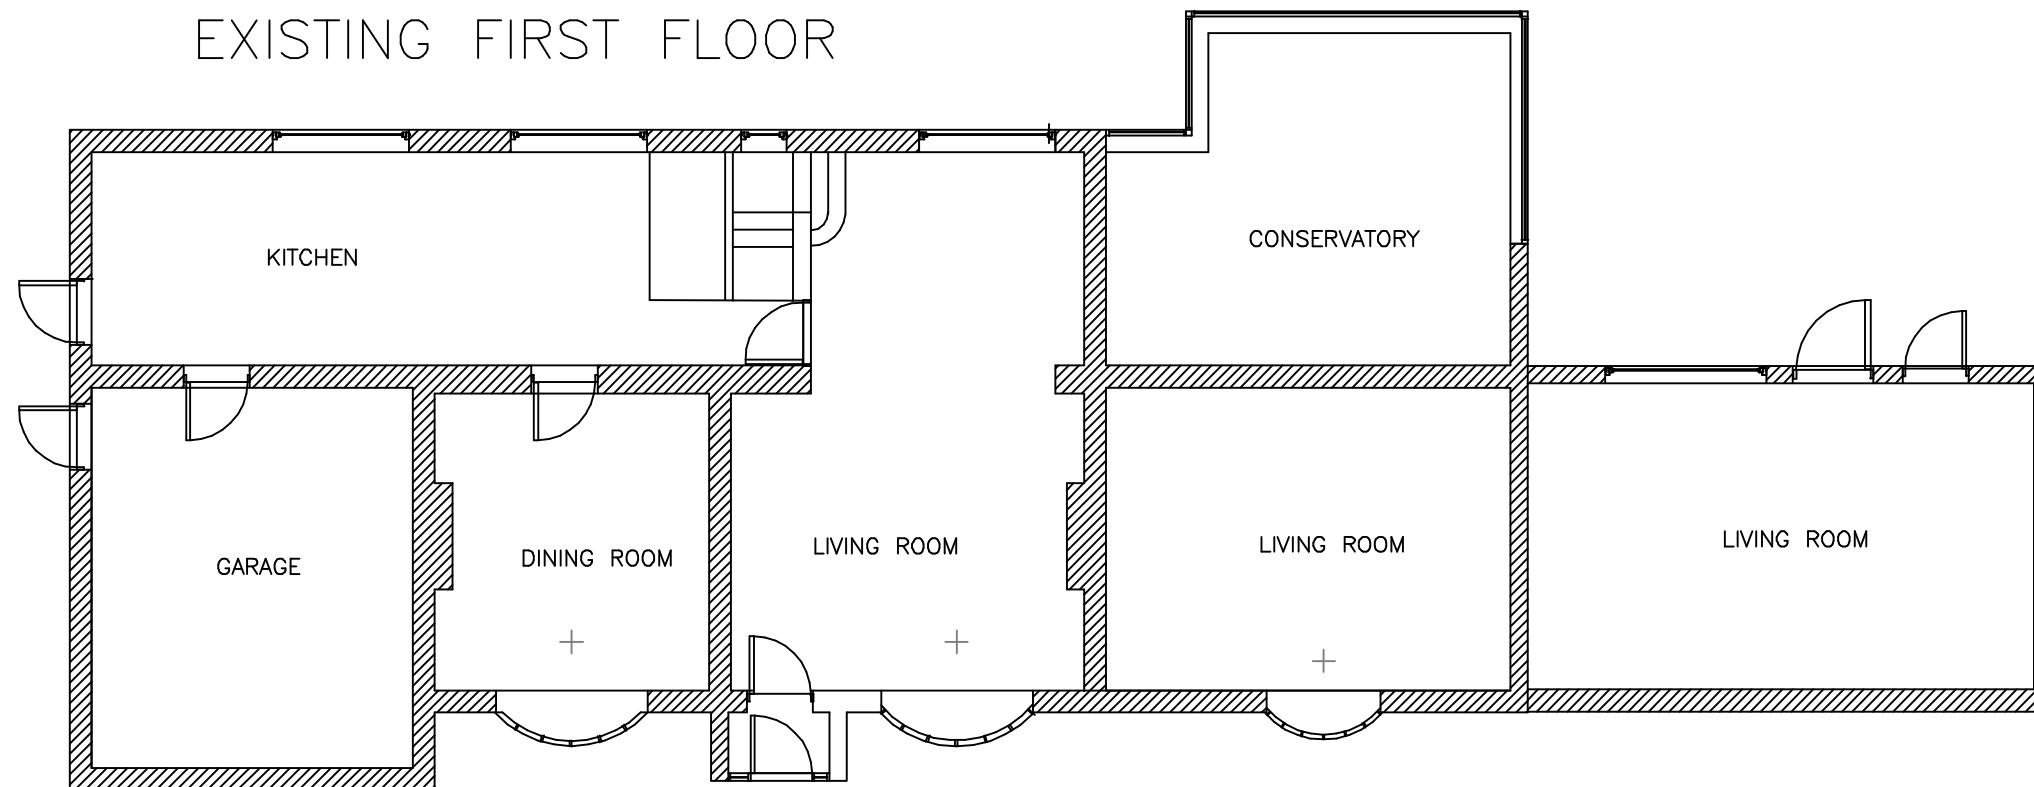

EXISTING GROUND FLOOR

Date	Revisions

© COPYRIGHT  
Copyright in all documents and drawings prepared by WHS Associates and in any works extracted from those documents and drawings shall unless otherwise agreed remain the property of WHS Associates.

**WHS**  
BUILDING PLANNING DESIGN ENERGY  
ELM STUDIO EPPING GREEN  
EPPING ESSEX CM16 6PU  
TEL: 01992 571000

Client  
Mr H Jittla  
Job Title  
Haylands Cottage  
Green Lane  
Chigwell  
IG7 6DN

Drawing Title  
GROUND FLOOR  
FIRST FLOOR  
EXISTING

Scale 1:100 @ A3  
Date 17/10/19

Drp No.	Rev.
2019/006/01	