


THIS DRAWING IS THE COPYRIGHT WORK OF MAKANA ARCHITECTURAL METALS & FACADES AND IS MADE AVAILABLE ON THE EXPRESS CONDITION THAT IT SHALL NOT BE USED ON THE ERECTION OR COMPONENT PRODUCTION OF ANY BUILDING UNLESS THOSE COMPONENTS ARE SUPPLIED AND ERECTED BY CLIENTS OR SUPPLIERS IN CONTRACT WITH MAKANA ARCHITECTURAL METAL & FACADES.

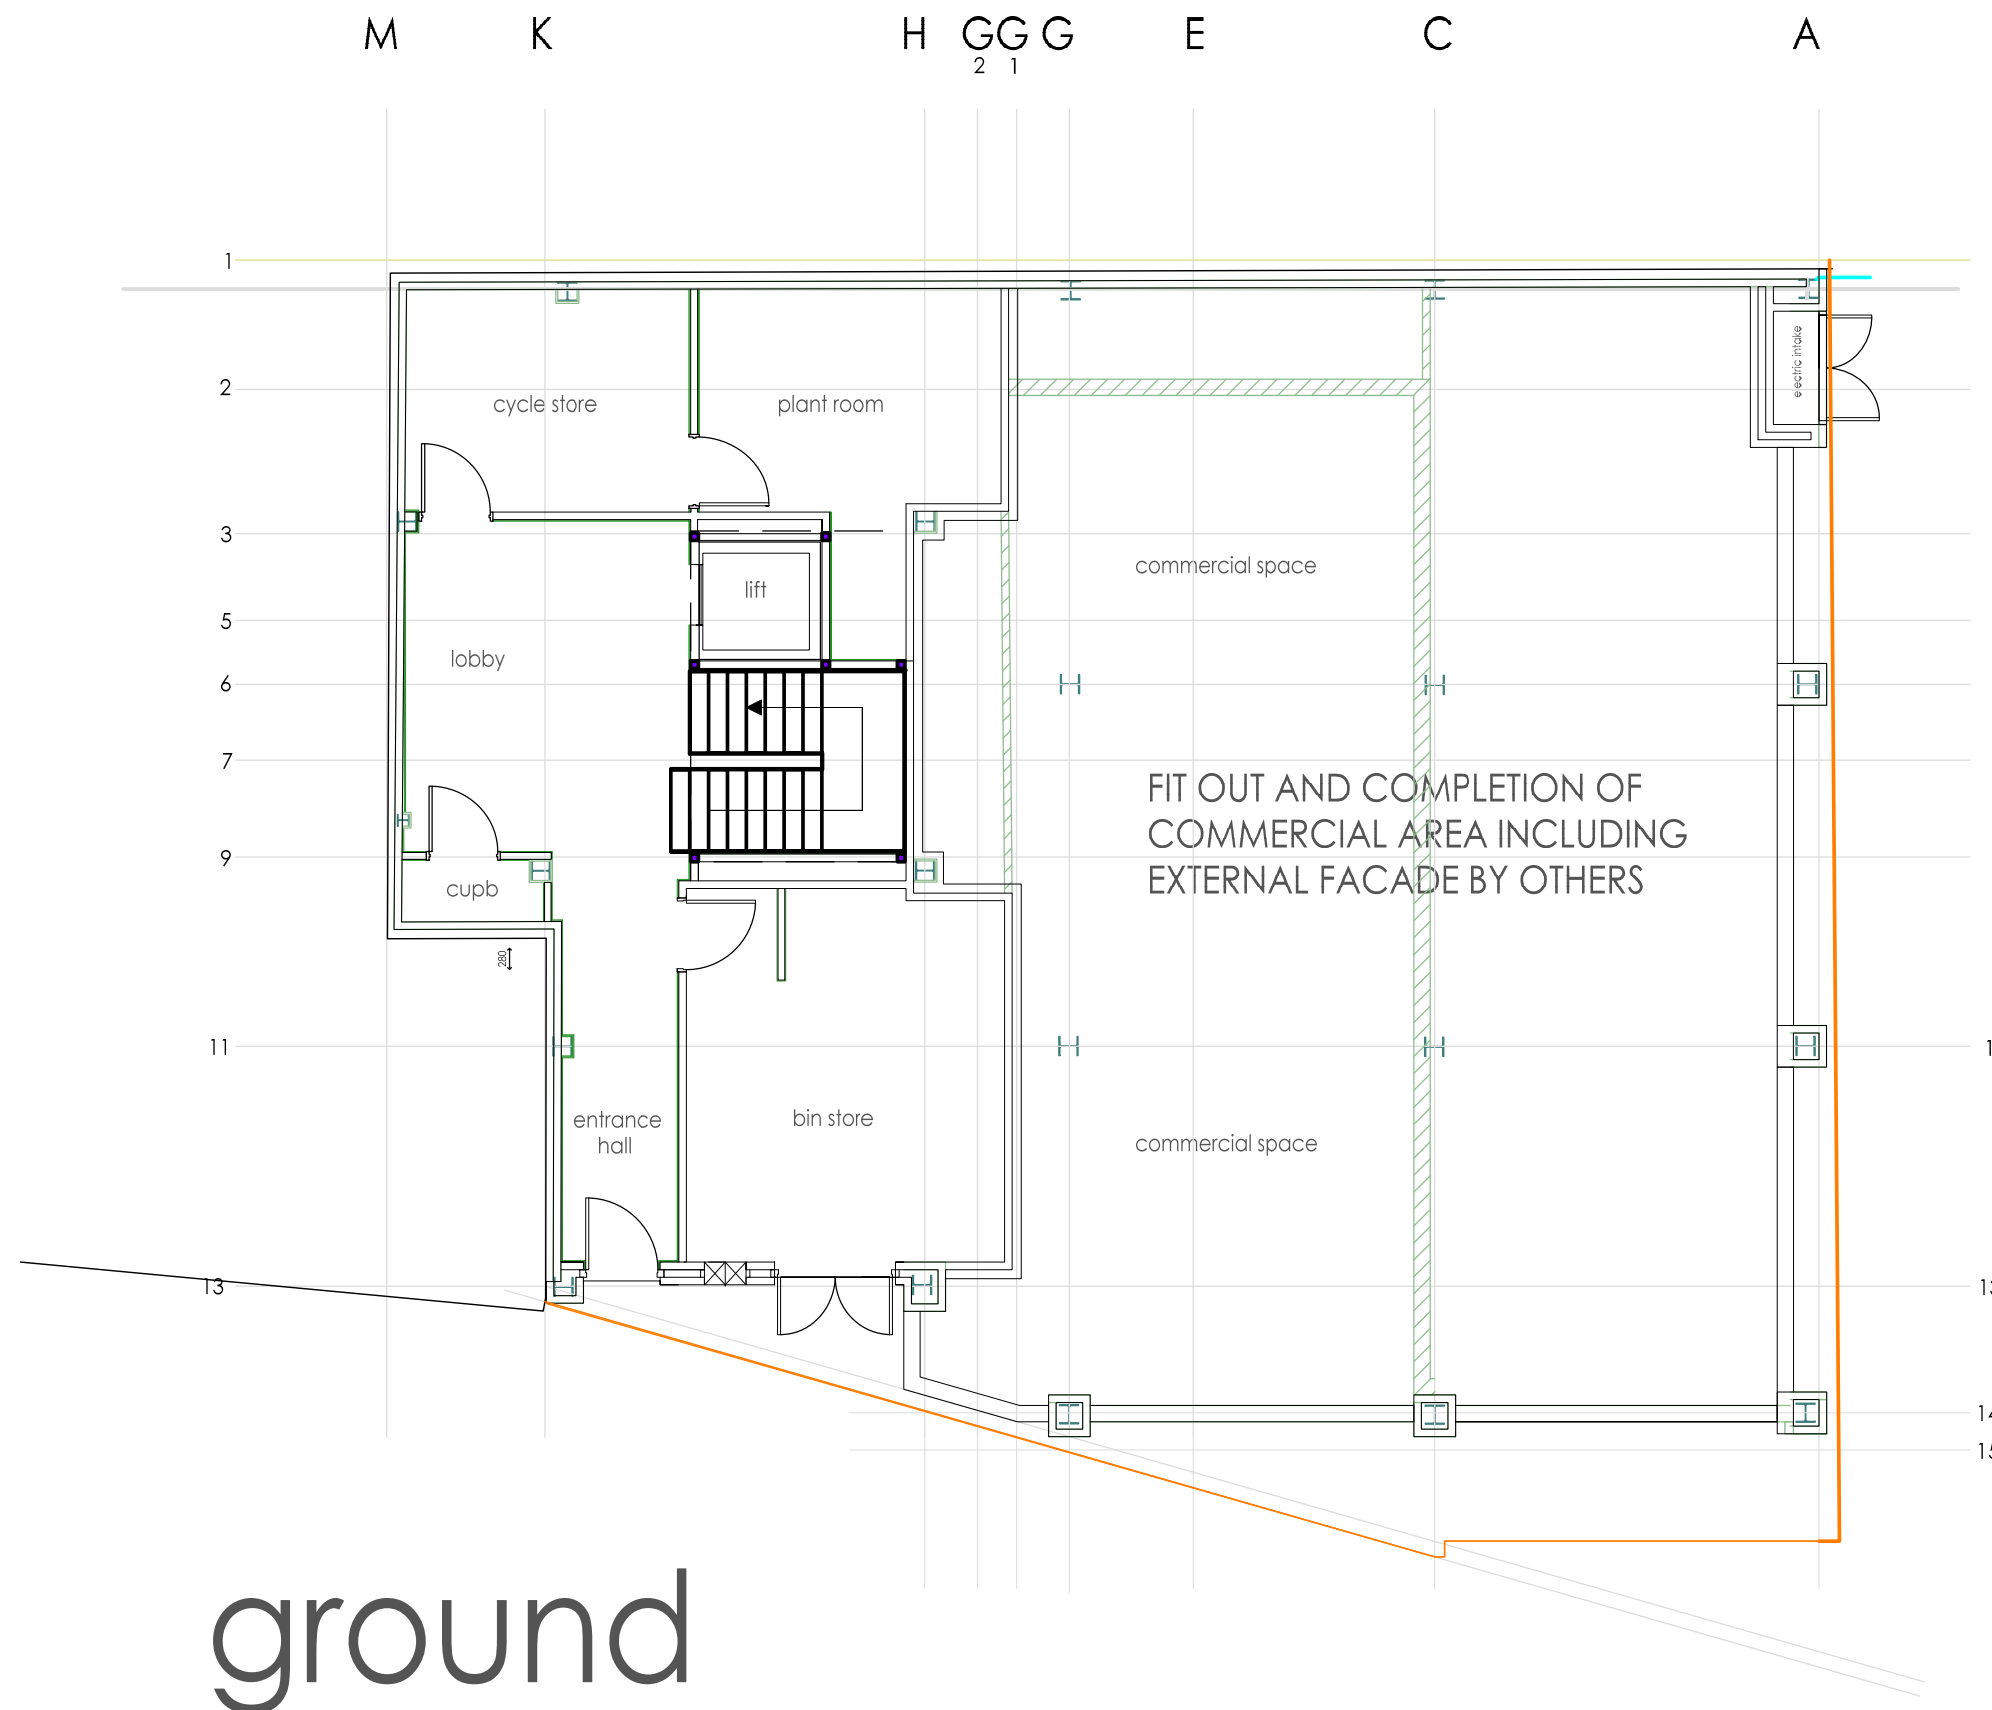

TITLE
**GROUND FLOOR
 GENERAL ARRANGEMENT**

CLIENT
SFL PROPERTY

PROJECT
 REAR OF 165, HIGH ROAD,
 LOUGHTON, ESSEX IG10 4LF


1:100 @ A3
 1:50 @ A1

DATE
 04/03/20

DRAWN
 ML

NUMBER	REVISION
2K19/1/HRL/PL02	

THIS DRAWING IS THE COPYRIGHT WORK OF MAKANA ARCHITECTURAL METALS & FACADES AND IS MADE AVAILABLE ON THE EXPRESS CONDITION THAT IT SHALL NOT BE USED ON THE ERECTION OR COMPONENT PRODUCTION OF ANY BUILDING UNLESS THOSE COMPONENTS ARE SUPPLIED AND ERECTED BY CLIENTS OR SUPPLIERS IN CONTRACT WITH MAKANA ARCHITECTURAL METAL & FACADES.

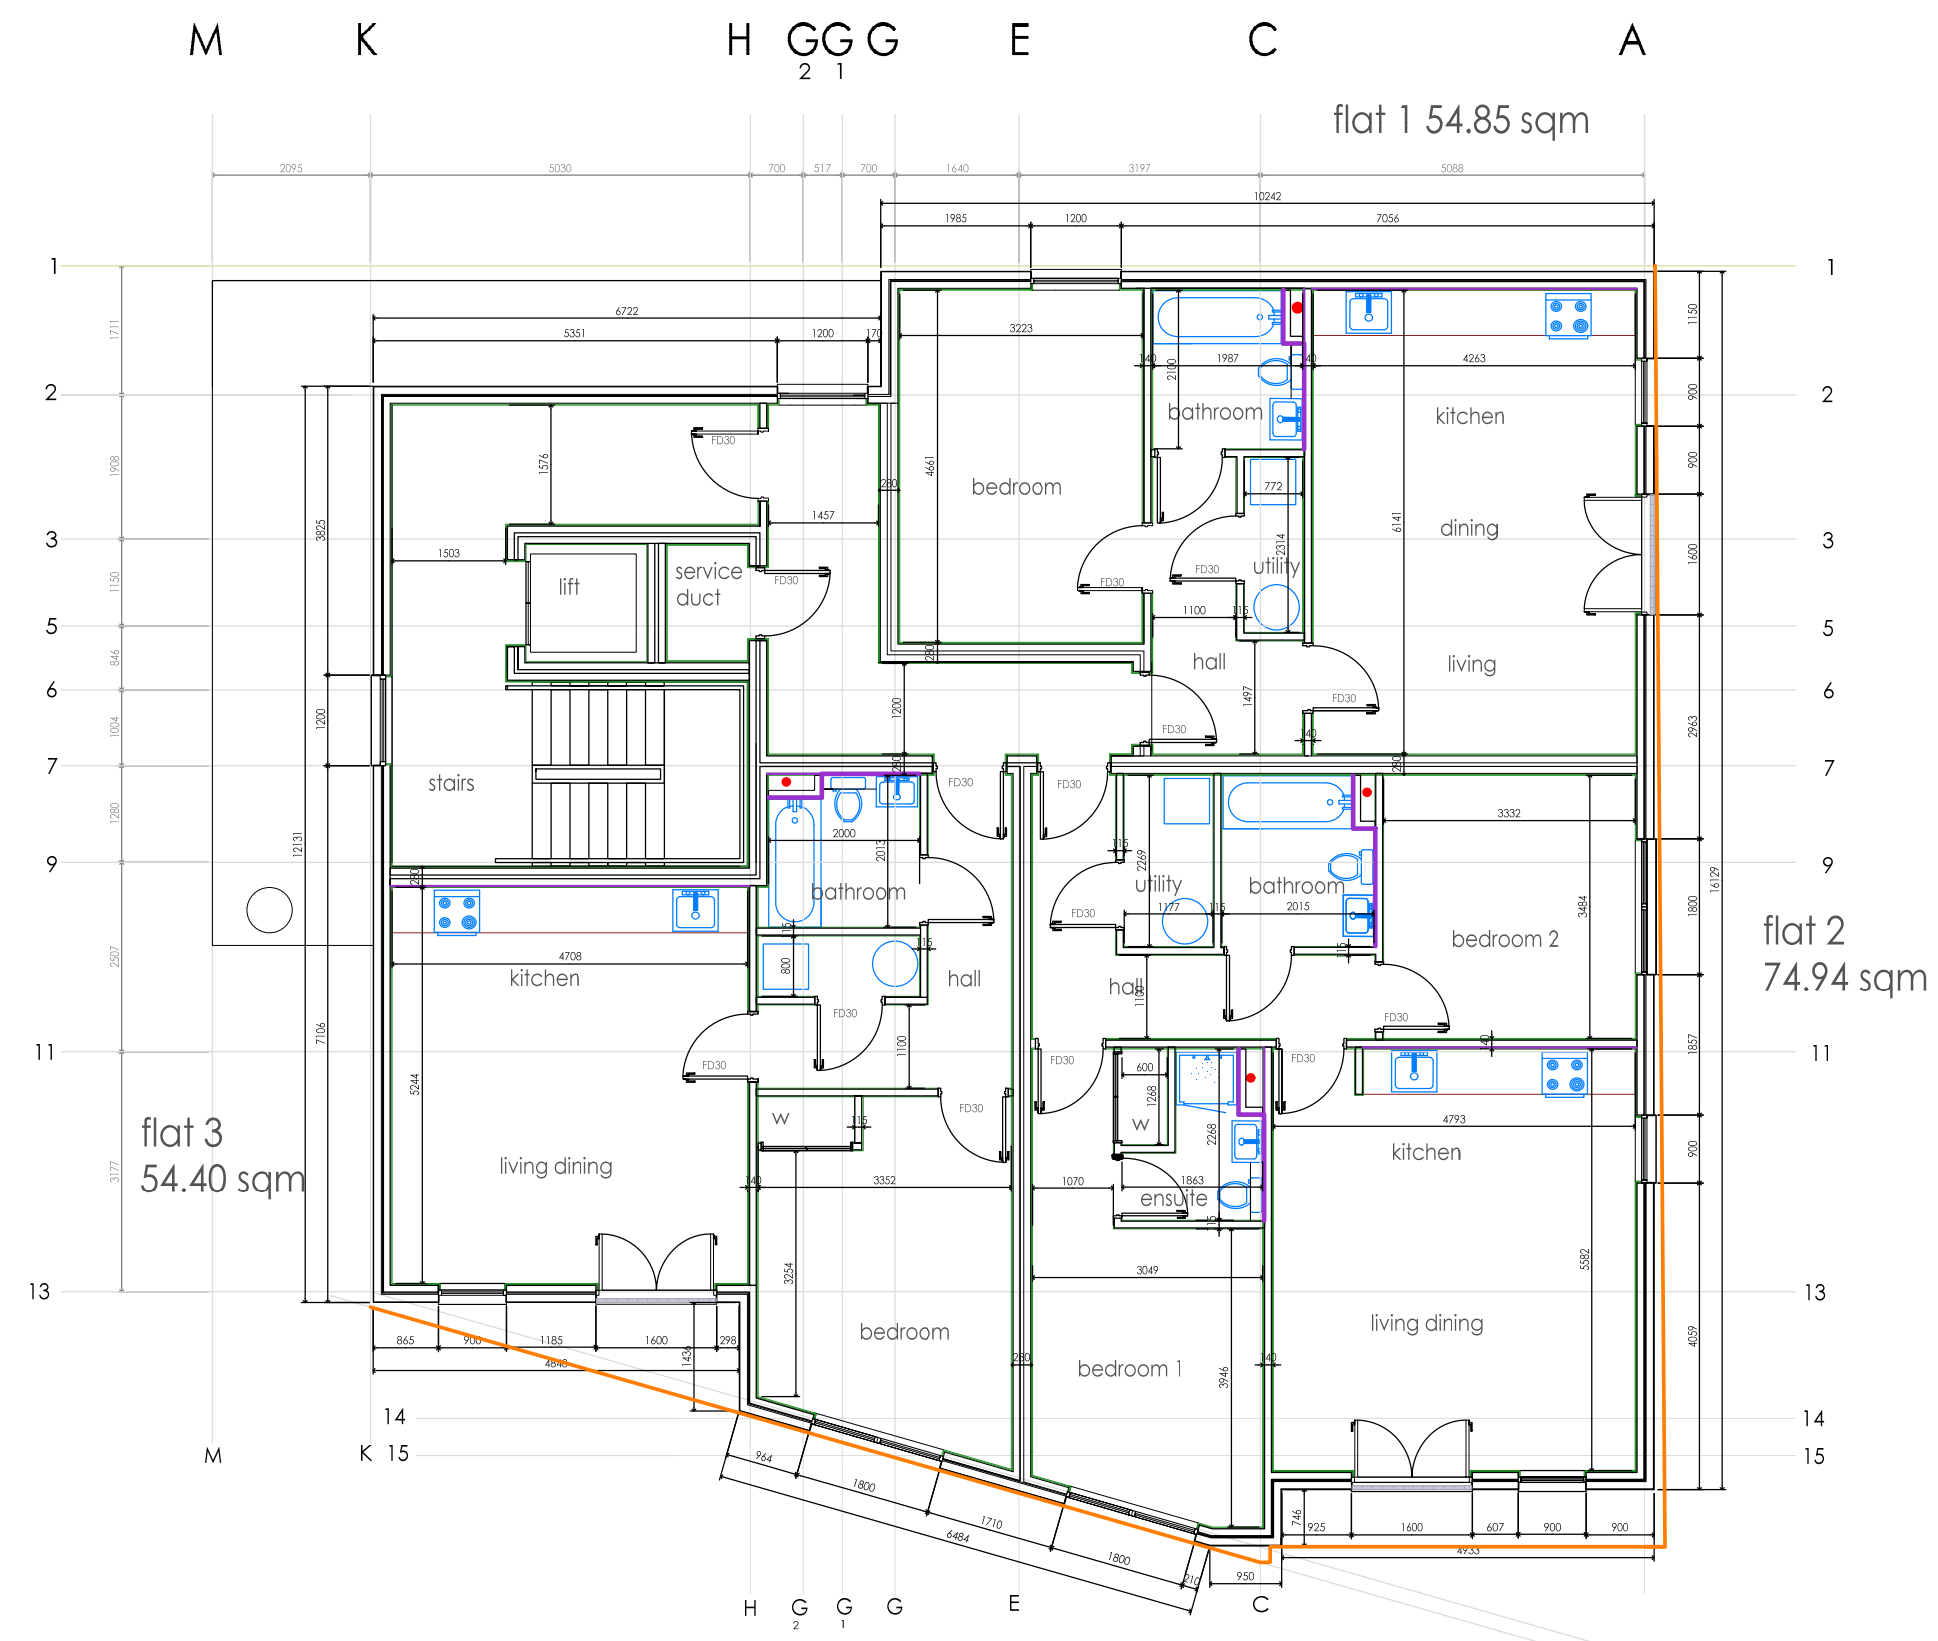


first

FFL 37.955

TITLE		FIRST FLOOR GENERAL ARRANGEMENT	
CLIENT		SFL PROPERTY	
PROJECT		REAR OF 165, HIGH ROAD, LOUGHTON, ESSEX. IG10 4LF	
DATE		28/02/20	
DRAWN		ML	
1:100 @ A3			
1:50 @ A1			
NUMBER	REVISION		
2K19/1/HRL/PL03			

17a
17

THIS DRAWING IS THE COPYRIGHT WORK OF MAKANA ARCHITECTURAL METALS & FACADES AND IS MADE AVAILABLE ON THE EXPRESS CONDITION THAT IT SHALL NOT BE USED ON THE ERECTION OR COMPONENT PRODUCTION OF ANY BUILDING UNLESS THOSE COMPONENTS ARE SUPPLIED AND ERECTED BY CLIENTS OR SUPPLIERS IN CONTRACT WITH MAKANA ARCHITECTURAL METAL & FACADES.

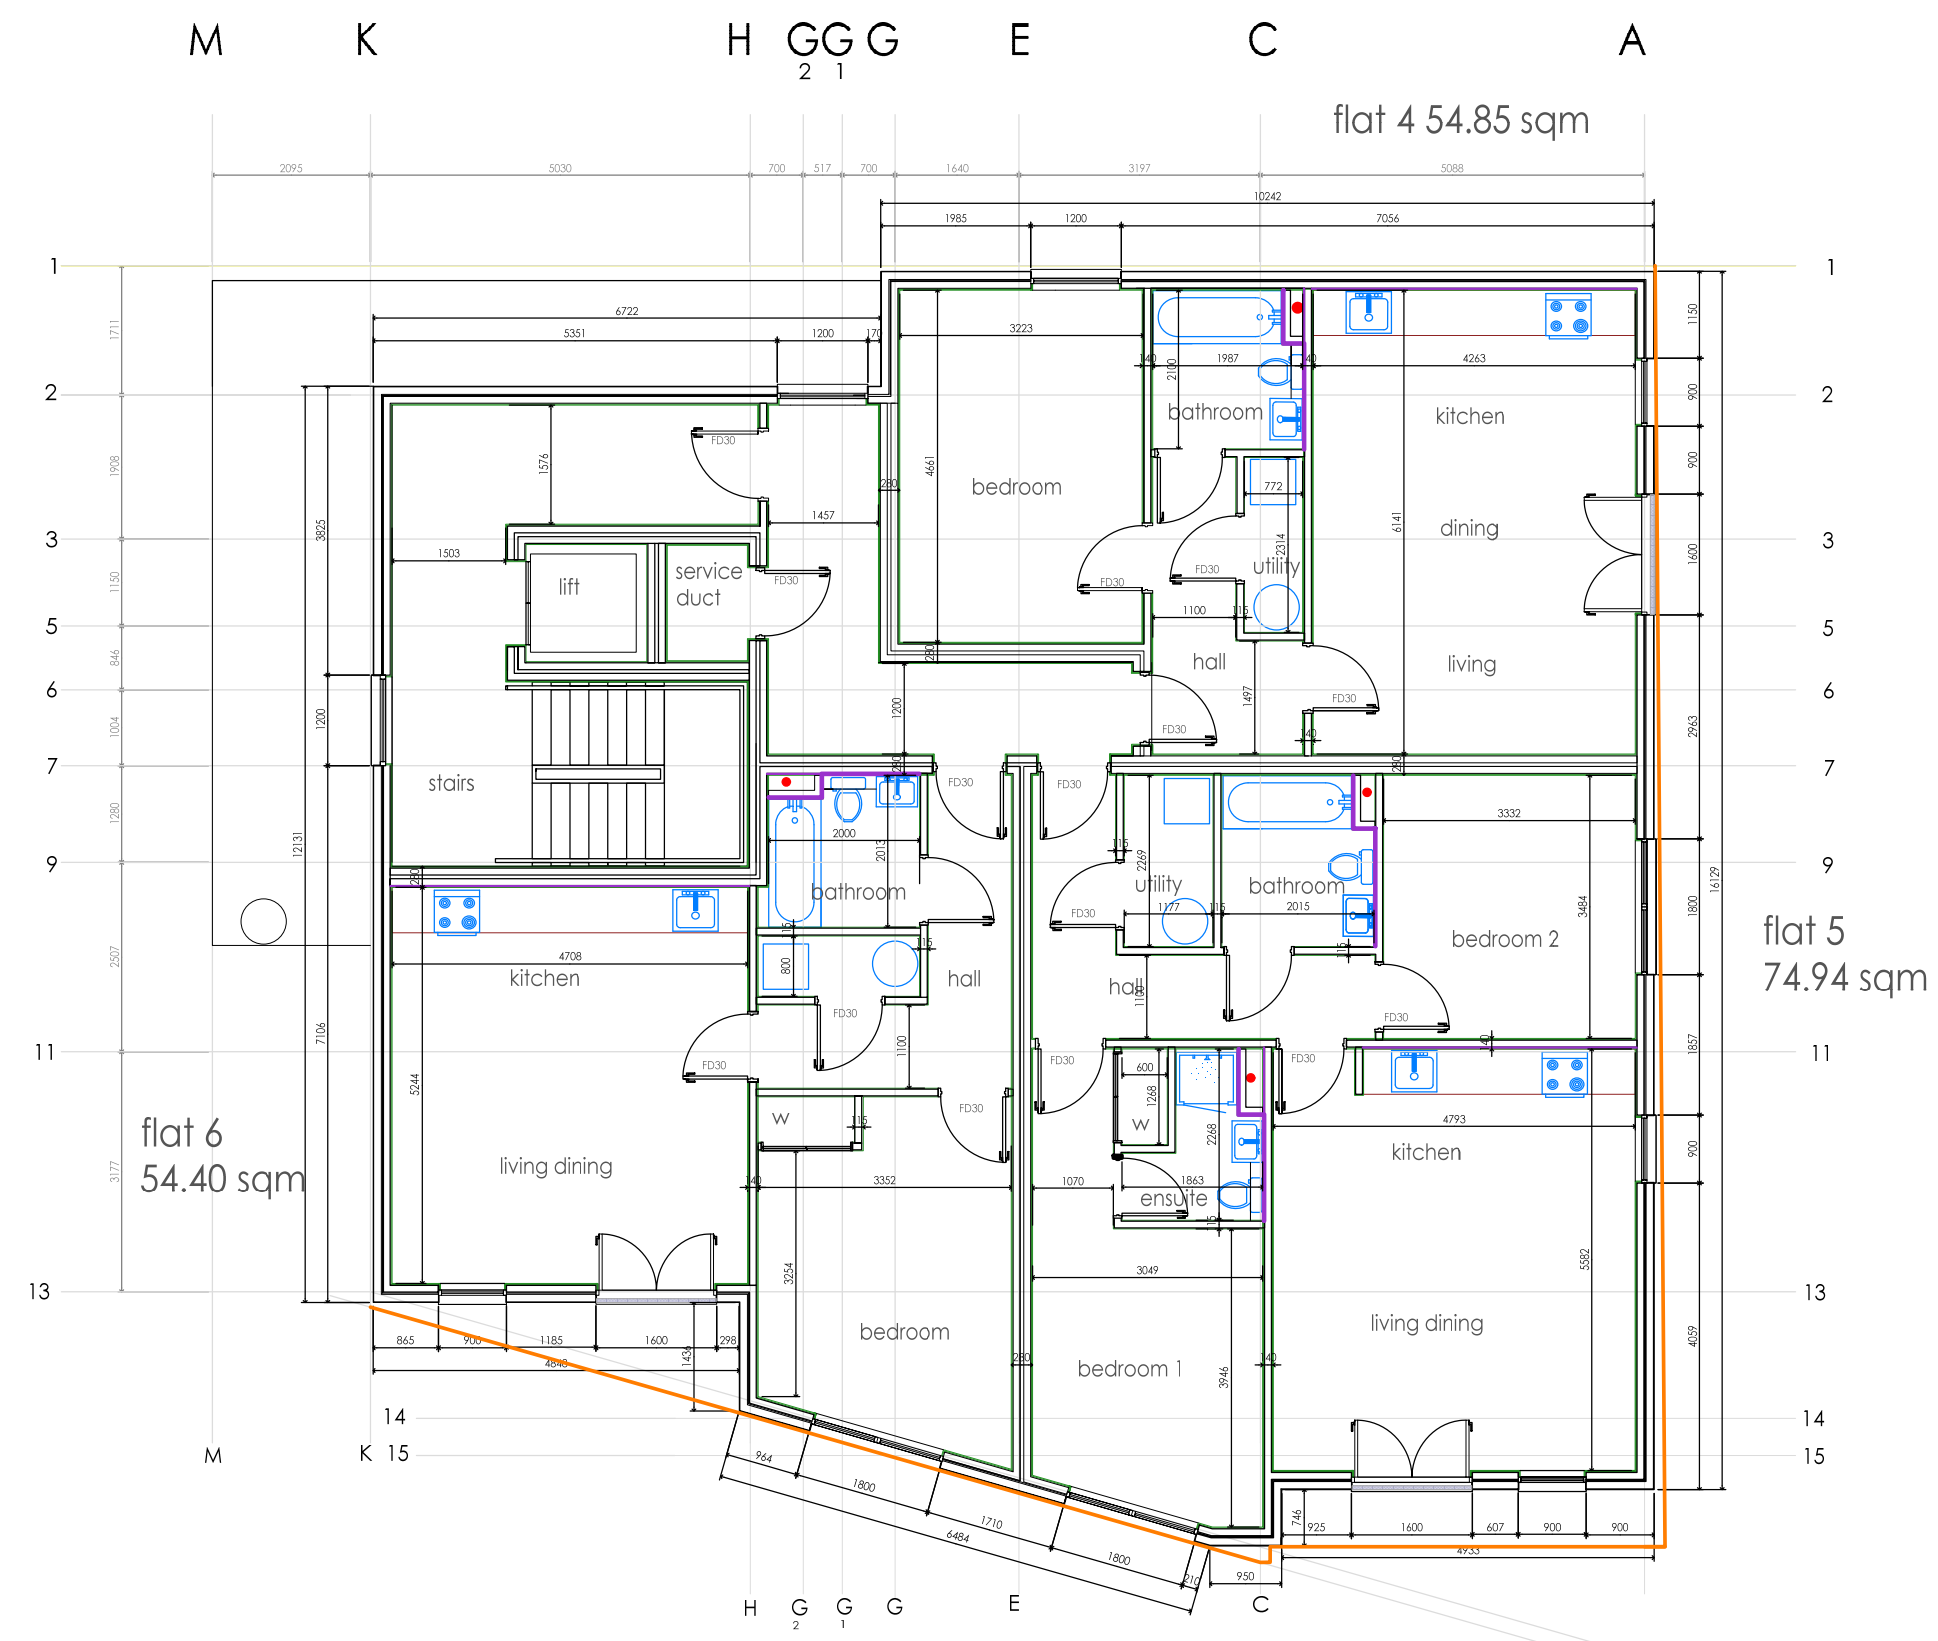

TITLE
**SECOND FLOOR
GENERAL ARRANGEMENT**


CLIENT
SFL PROPERTY

PROJECT
REAR OF 165, HIGH ROAD,
LOUGHTON, ESSEX. IG10 4LF

DATE
28/02/20

DRAWN
ML

NUMBER	REVISION
2K19/1/HRL/PL04	

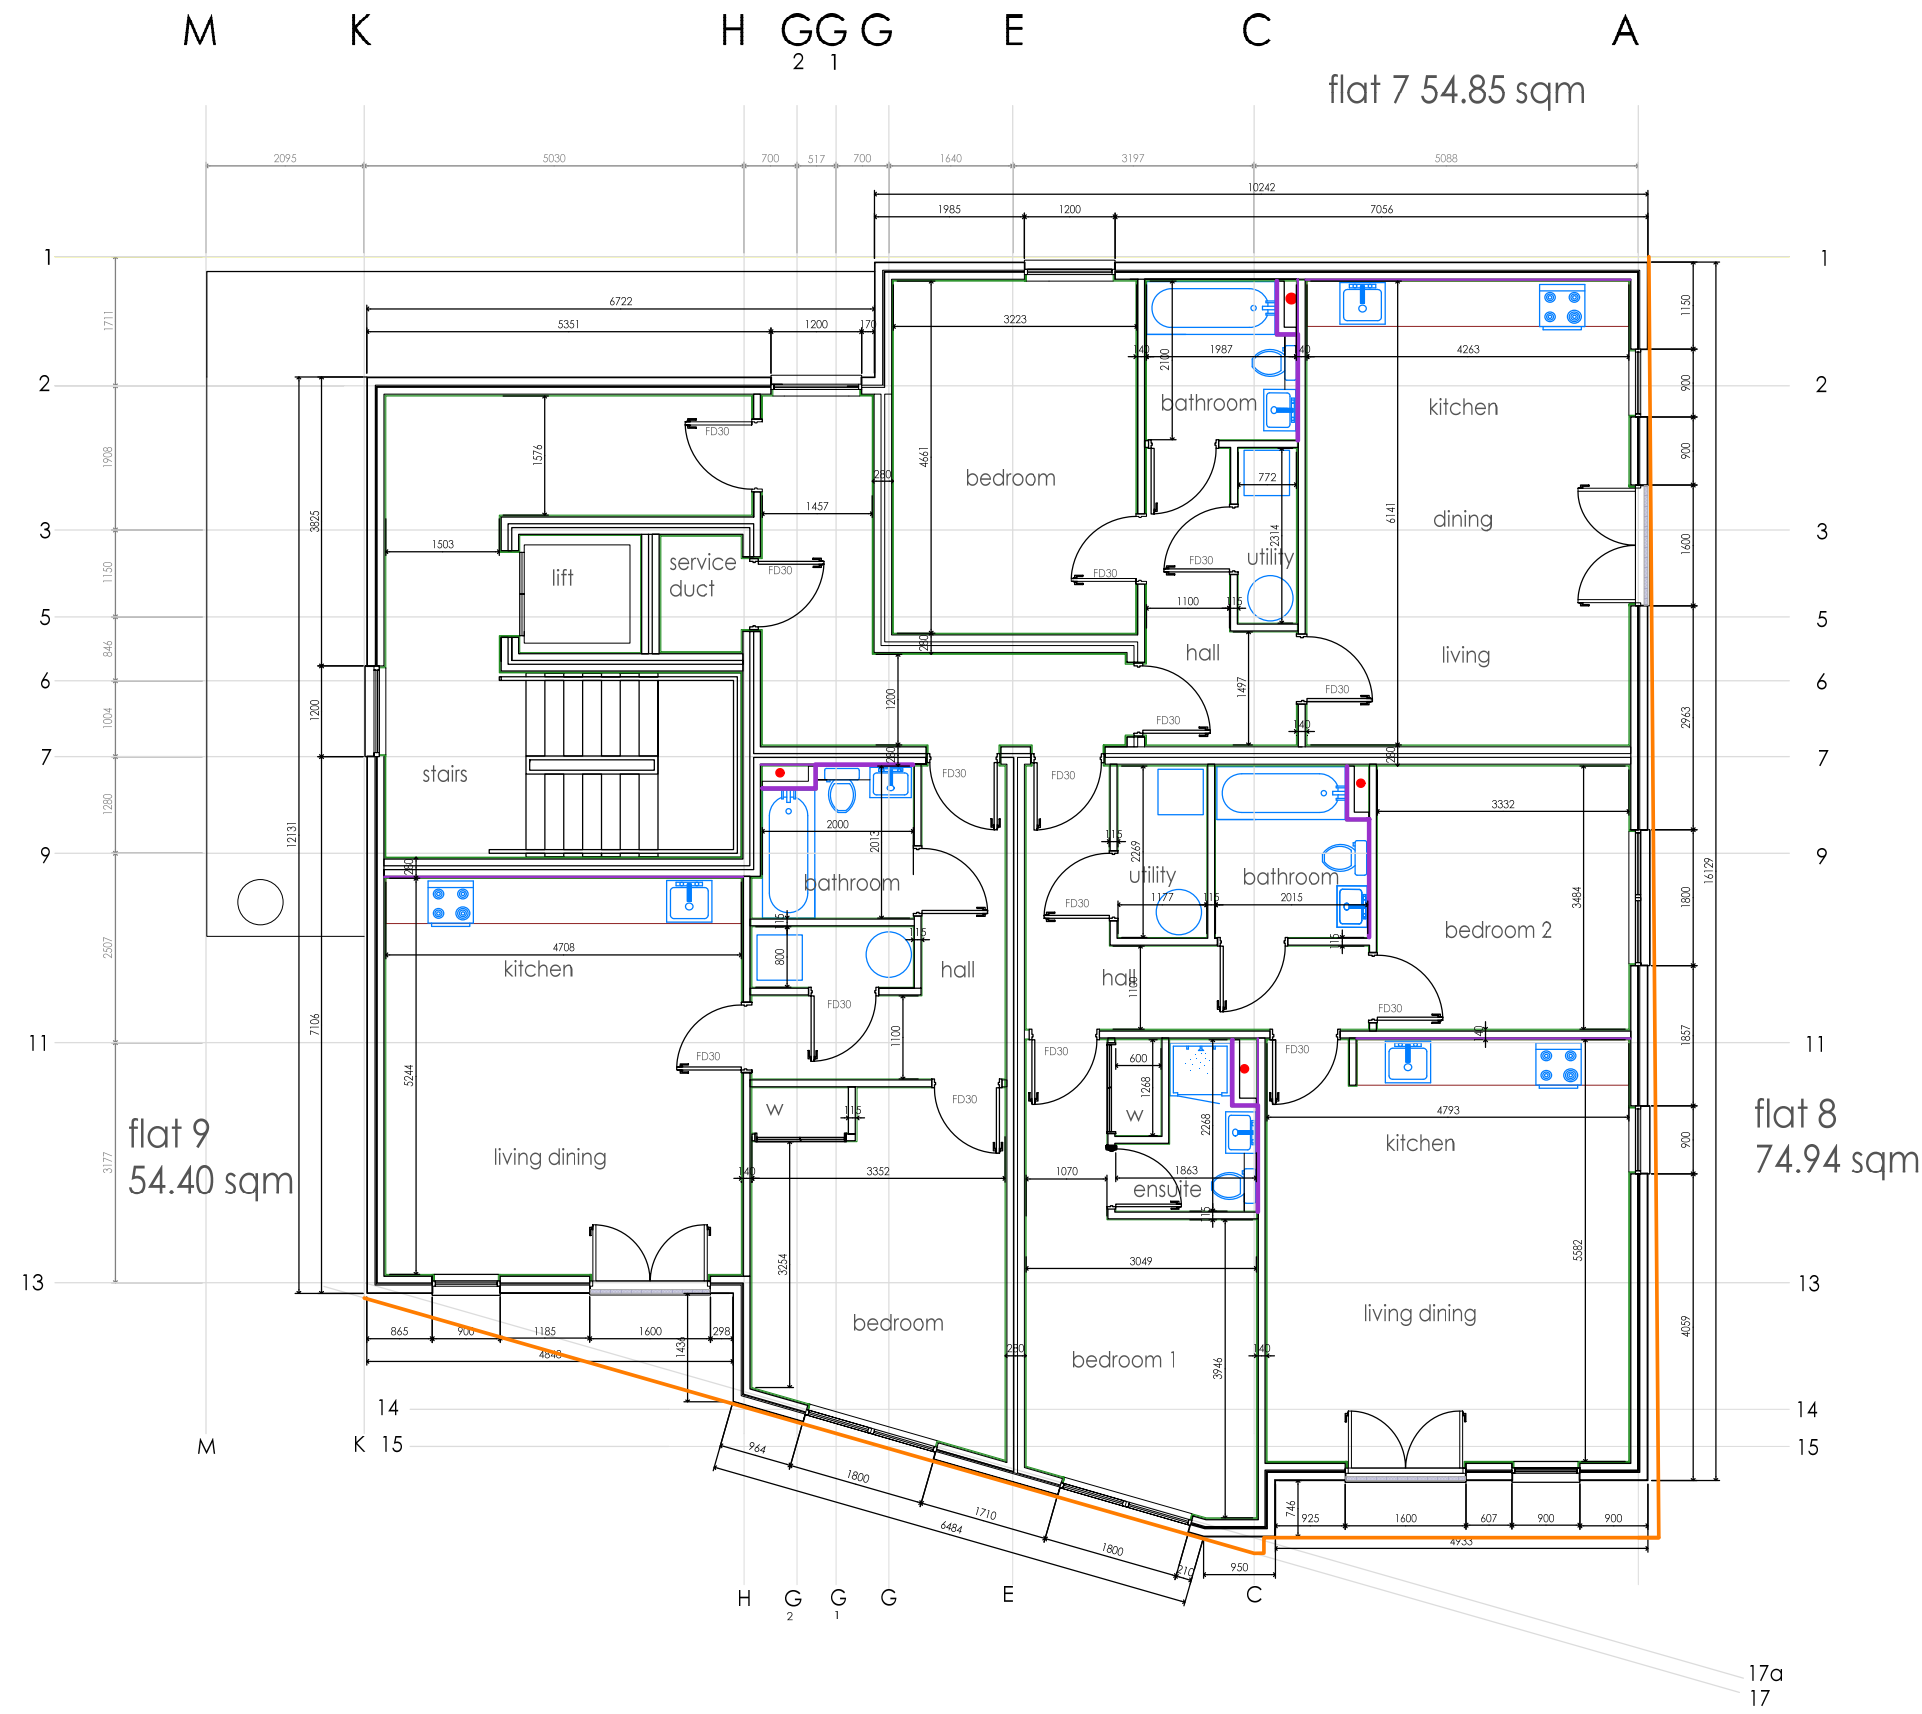

third FFL 40.715

Makana Construction
 PART OF THE MAKANA GROUP OF COMPANIES
 UNIT 7, MOOR PARK INDUSTRIAL ESTATE, TOLPITS LANE, WATFORD, HERTS. WD18 9SP

THIS DRAWING IS THE COPYRIGHT WORK OF MAKANA ARCHITECTURAL METALS & FACADES AND IS MADE AVAILABLE ON THE EXPRESS CONDITION THAT IT SHALL NOT BE USED ON THE ERECTION OR COMPONENT PRODUCTION OF ANY BUILDING UNLESS THOSE COMPONENTS ARE SUPPLIED AND ERECTED BY CLIENTS OR SUPPLIERS IN CONTRACT WITH MAKANA ARCHITECTURAL METAL & FACADES.


TITLE
**THIRD FLOOR
 GENERAL ARRANGEMENT**

CLIENT
SFL PROPERTY

PROJECT
 REAR OF 165, HIGH ROAD,
 LOUGHTON, ESSEX. IG10 4LF

DATE 28/02/20
 DRAWN ML
 1:100 @ A3
 1:50 @ A1

NUMBER	REVISION
2K19/1/HRL/PL05	

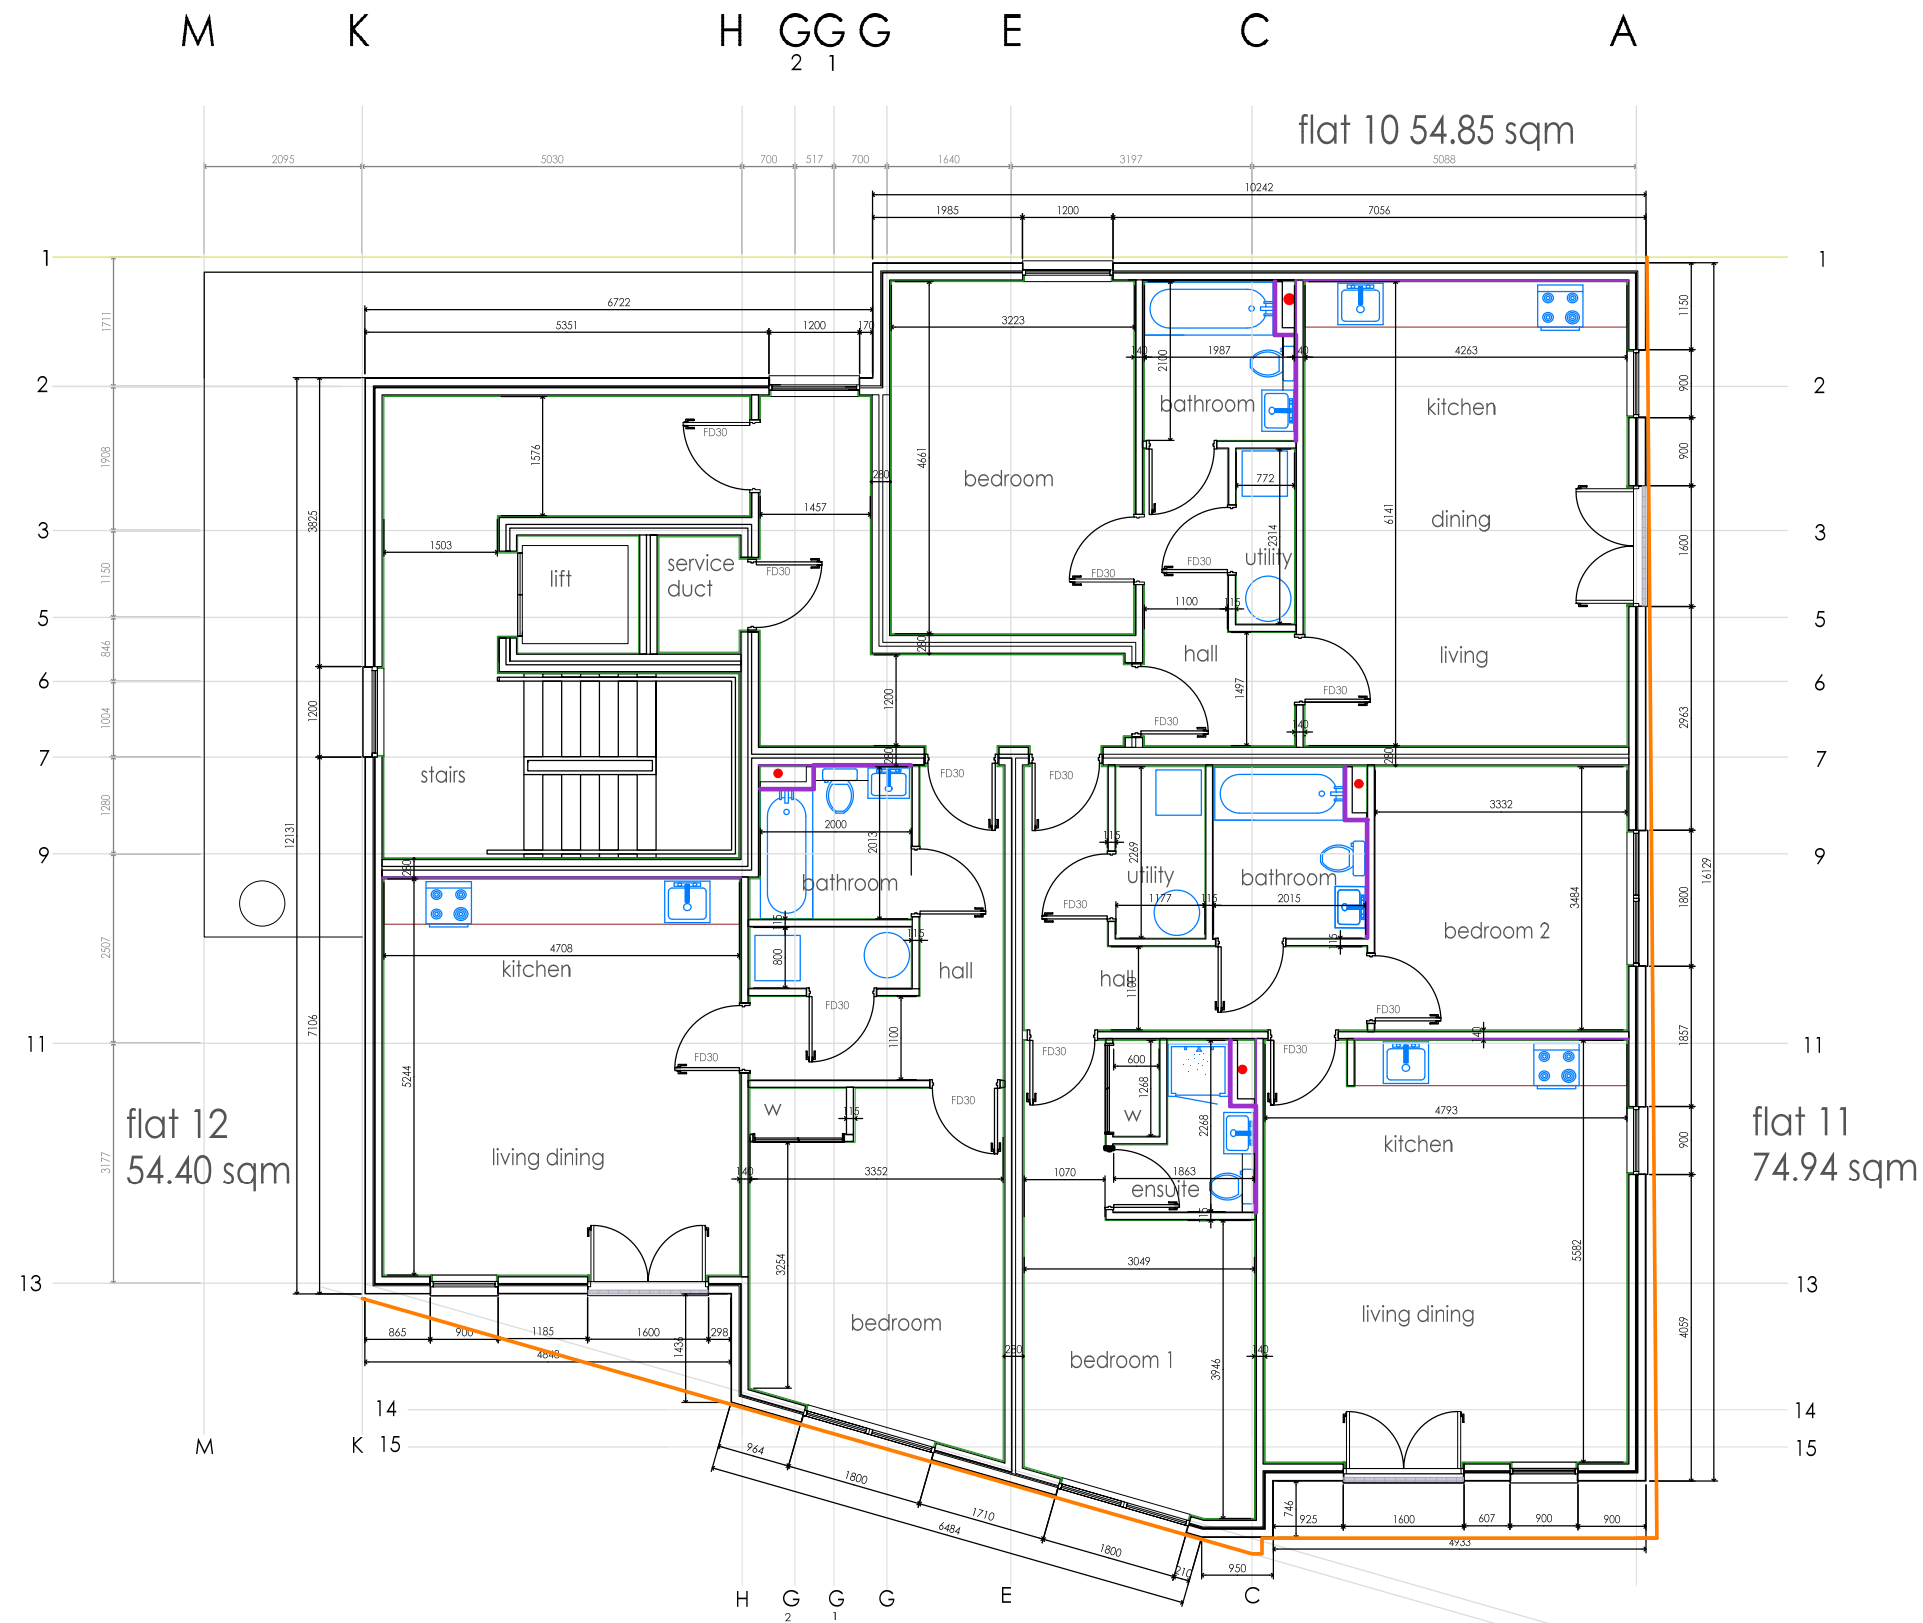


fourth FFL 43.475

Makana Construction
 PART OF THE MAKANA GROUP OF COMPANIES
 UNIT 7, MOOR PARK INDUSTRIAL ESTATE, TOLPITS LANE, WATFORD, HERTS. WD18 9SP

THIS DRAWING IS THE COPYRIGHT WORK OF MAKANA ARCHITECTURAL METALS & FACADES AND IS MADE AVAILABLE ON THE EXPRESS CONDITION THAT IT SHALL NOT BE USED ON THE ERECTION OR COMPONENT PRODUCTION OF ANY BUILDING UNLESS THOSE COMPONENTS ARE SUPPLIED AND ERECTED BY CLIENTS OR SUPPLIERS IN CONTRACT WITH MAKANA ARCHITECTURAL METAL & FACADES.

TITLE	
FOURTH FLOOR GENERAL ARRANGEMENT	
CLIENT	
SFL PROPERTY	
PROJECT	
REAR OF 165, HIGH ROAD, LOUGHTON, ESSEX. IG10 4LF	
DATE	28/02/20
1:100 @ A3	DRAWN ML
1:50 @ A1	
NUMBER	REVISION
2K19/1/HRL/PL06	

THIS DRAWING IS THE COPYRIGHT WORK OF MAKANA ARCHITECTURAL METALS & FACADES AND IS MADE AVAILABLE ON THE EXPRESS CONDITION THAT IT SHALL NOT BE USED ON THE ERECTION OR COMPONENT PRODUCTION OF ANY BUILDING UNLESS THOSE COMPONENTS ARE SUPPLIED AND ERECTED BY CLIENTS OR SUPPLIERS IN CONTRACT WITH MAKANA ARCHITECTURAL METAL & FACADES.

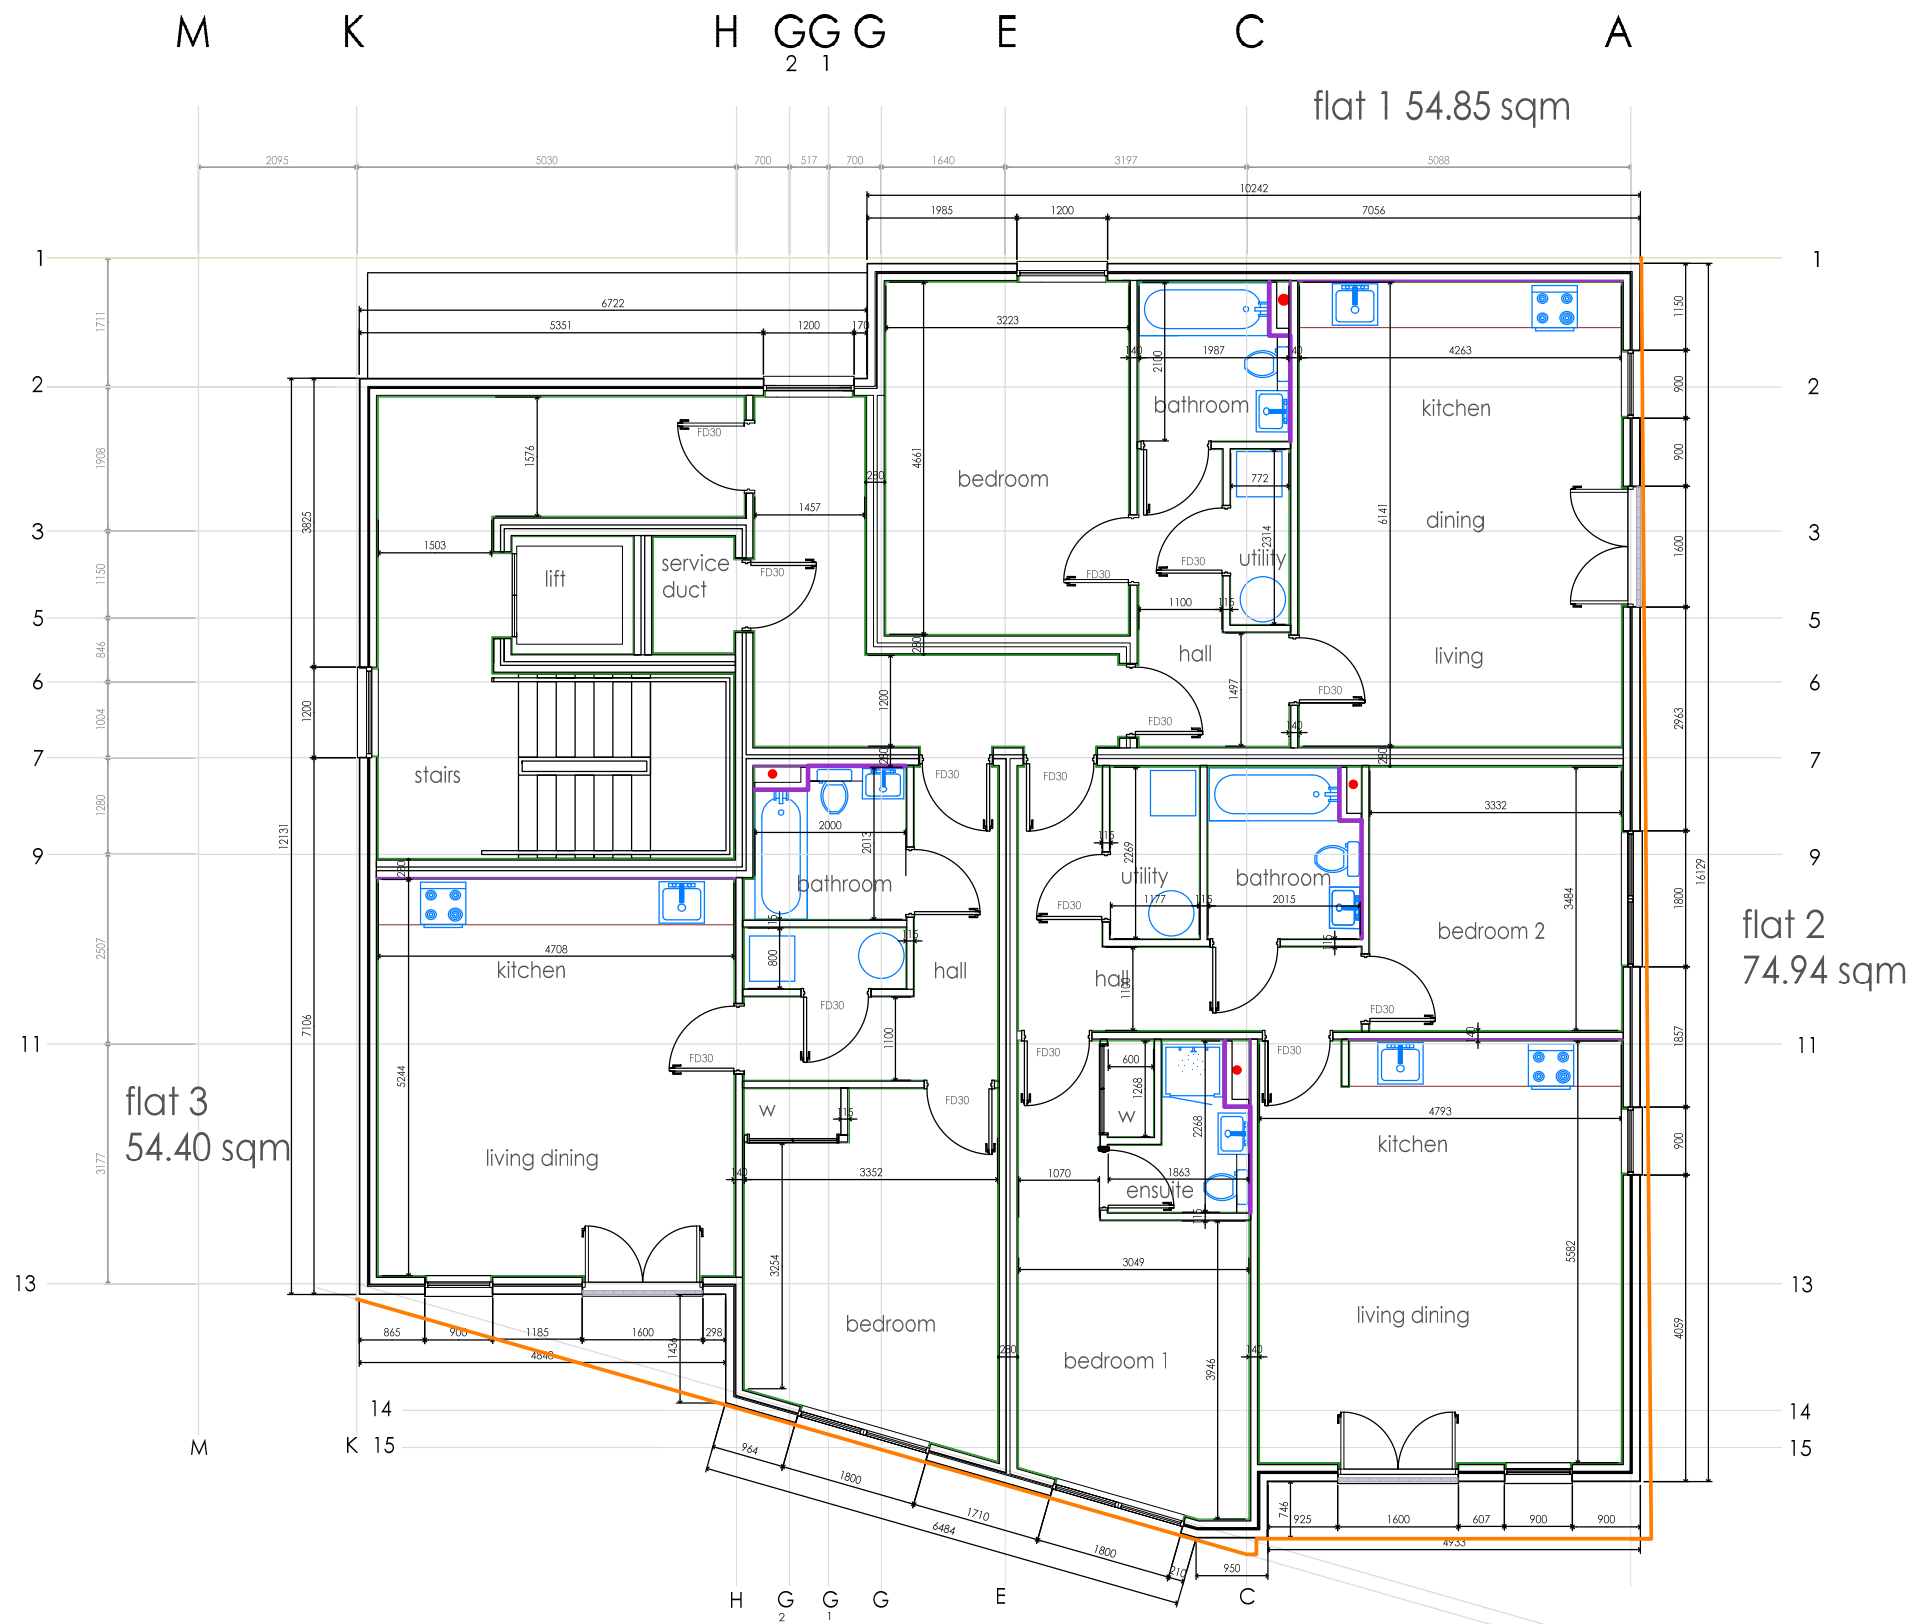

first FFL 35.195

TITLE
**FIRST FLOOR
 GENERAL ARRANGEMENT**


CLIENT
SFL PROPERTY

PROJECT
165, HIGH ROAD, LOUGHTON, ESSEX

DATE
 28/02/20

DRAWN
 ML

NUMBER	REVISION
2K19/1/HRL/PL03	

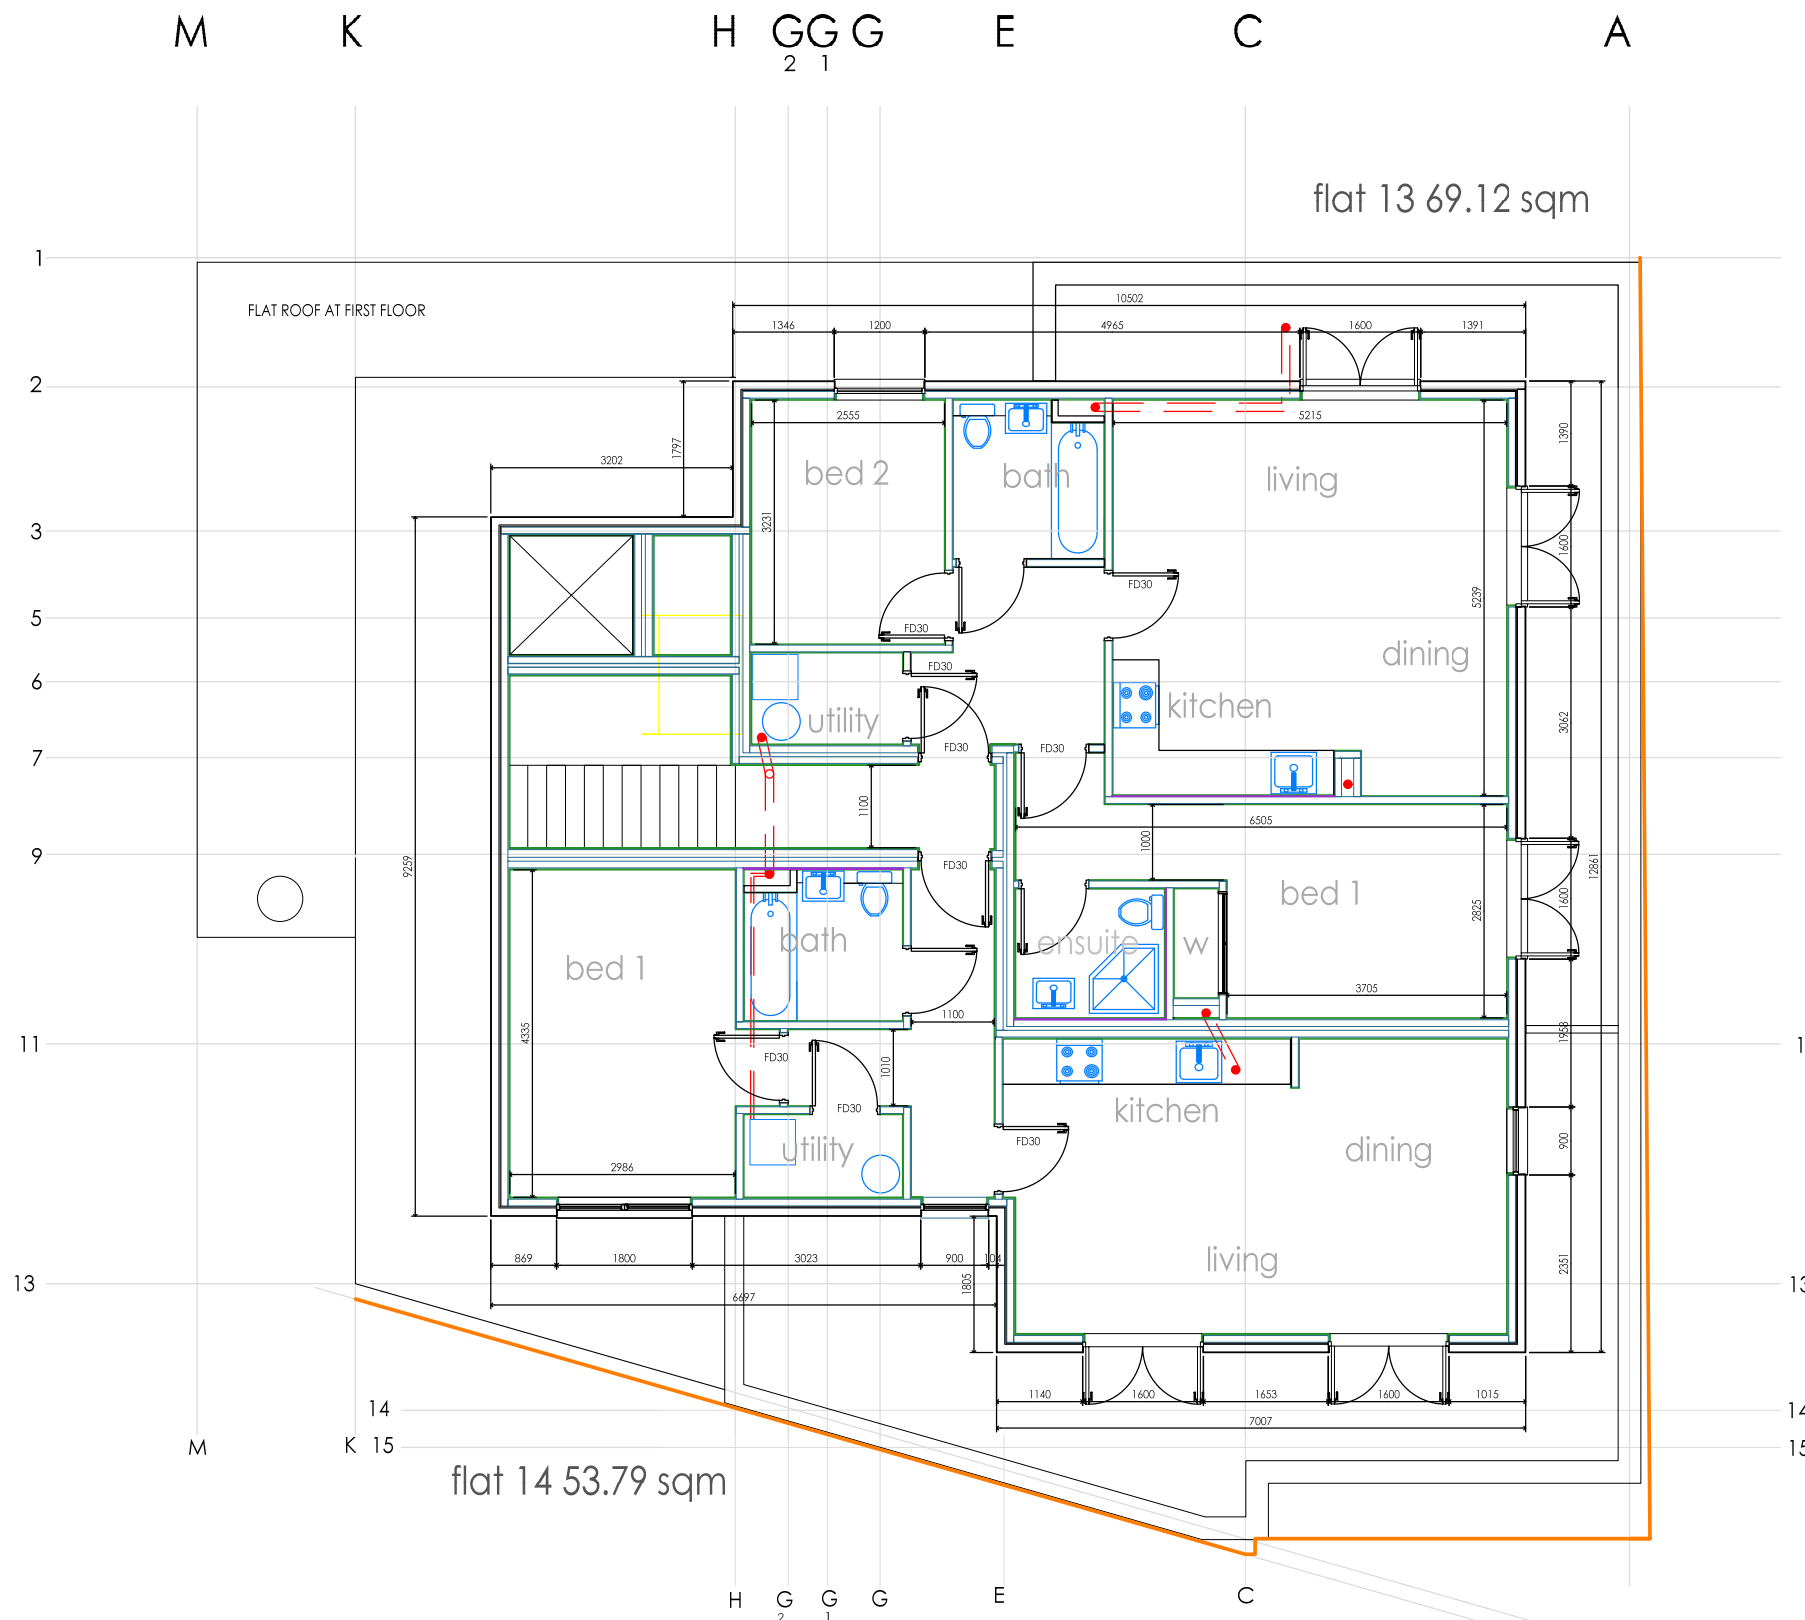


TITLE
FIFTH FLOOR
GENERAL ARRANGEMENT

CLIENT
SFL PROPERTY

PROJECT
REAR OF 165, HIGH ROAD,
LOUGHTON, ESSEX . IG10 4LF

SCALE	DATE
1:100 @ A3	20/02/20
1: 50 @ A1	DRAWN
	ML

NUMBER	REVISION
2K19/1/HRL/PL07	

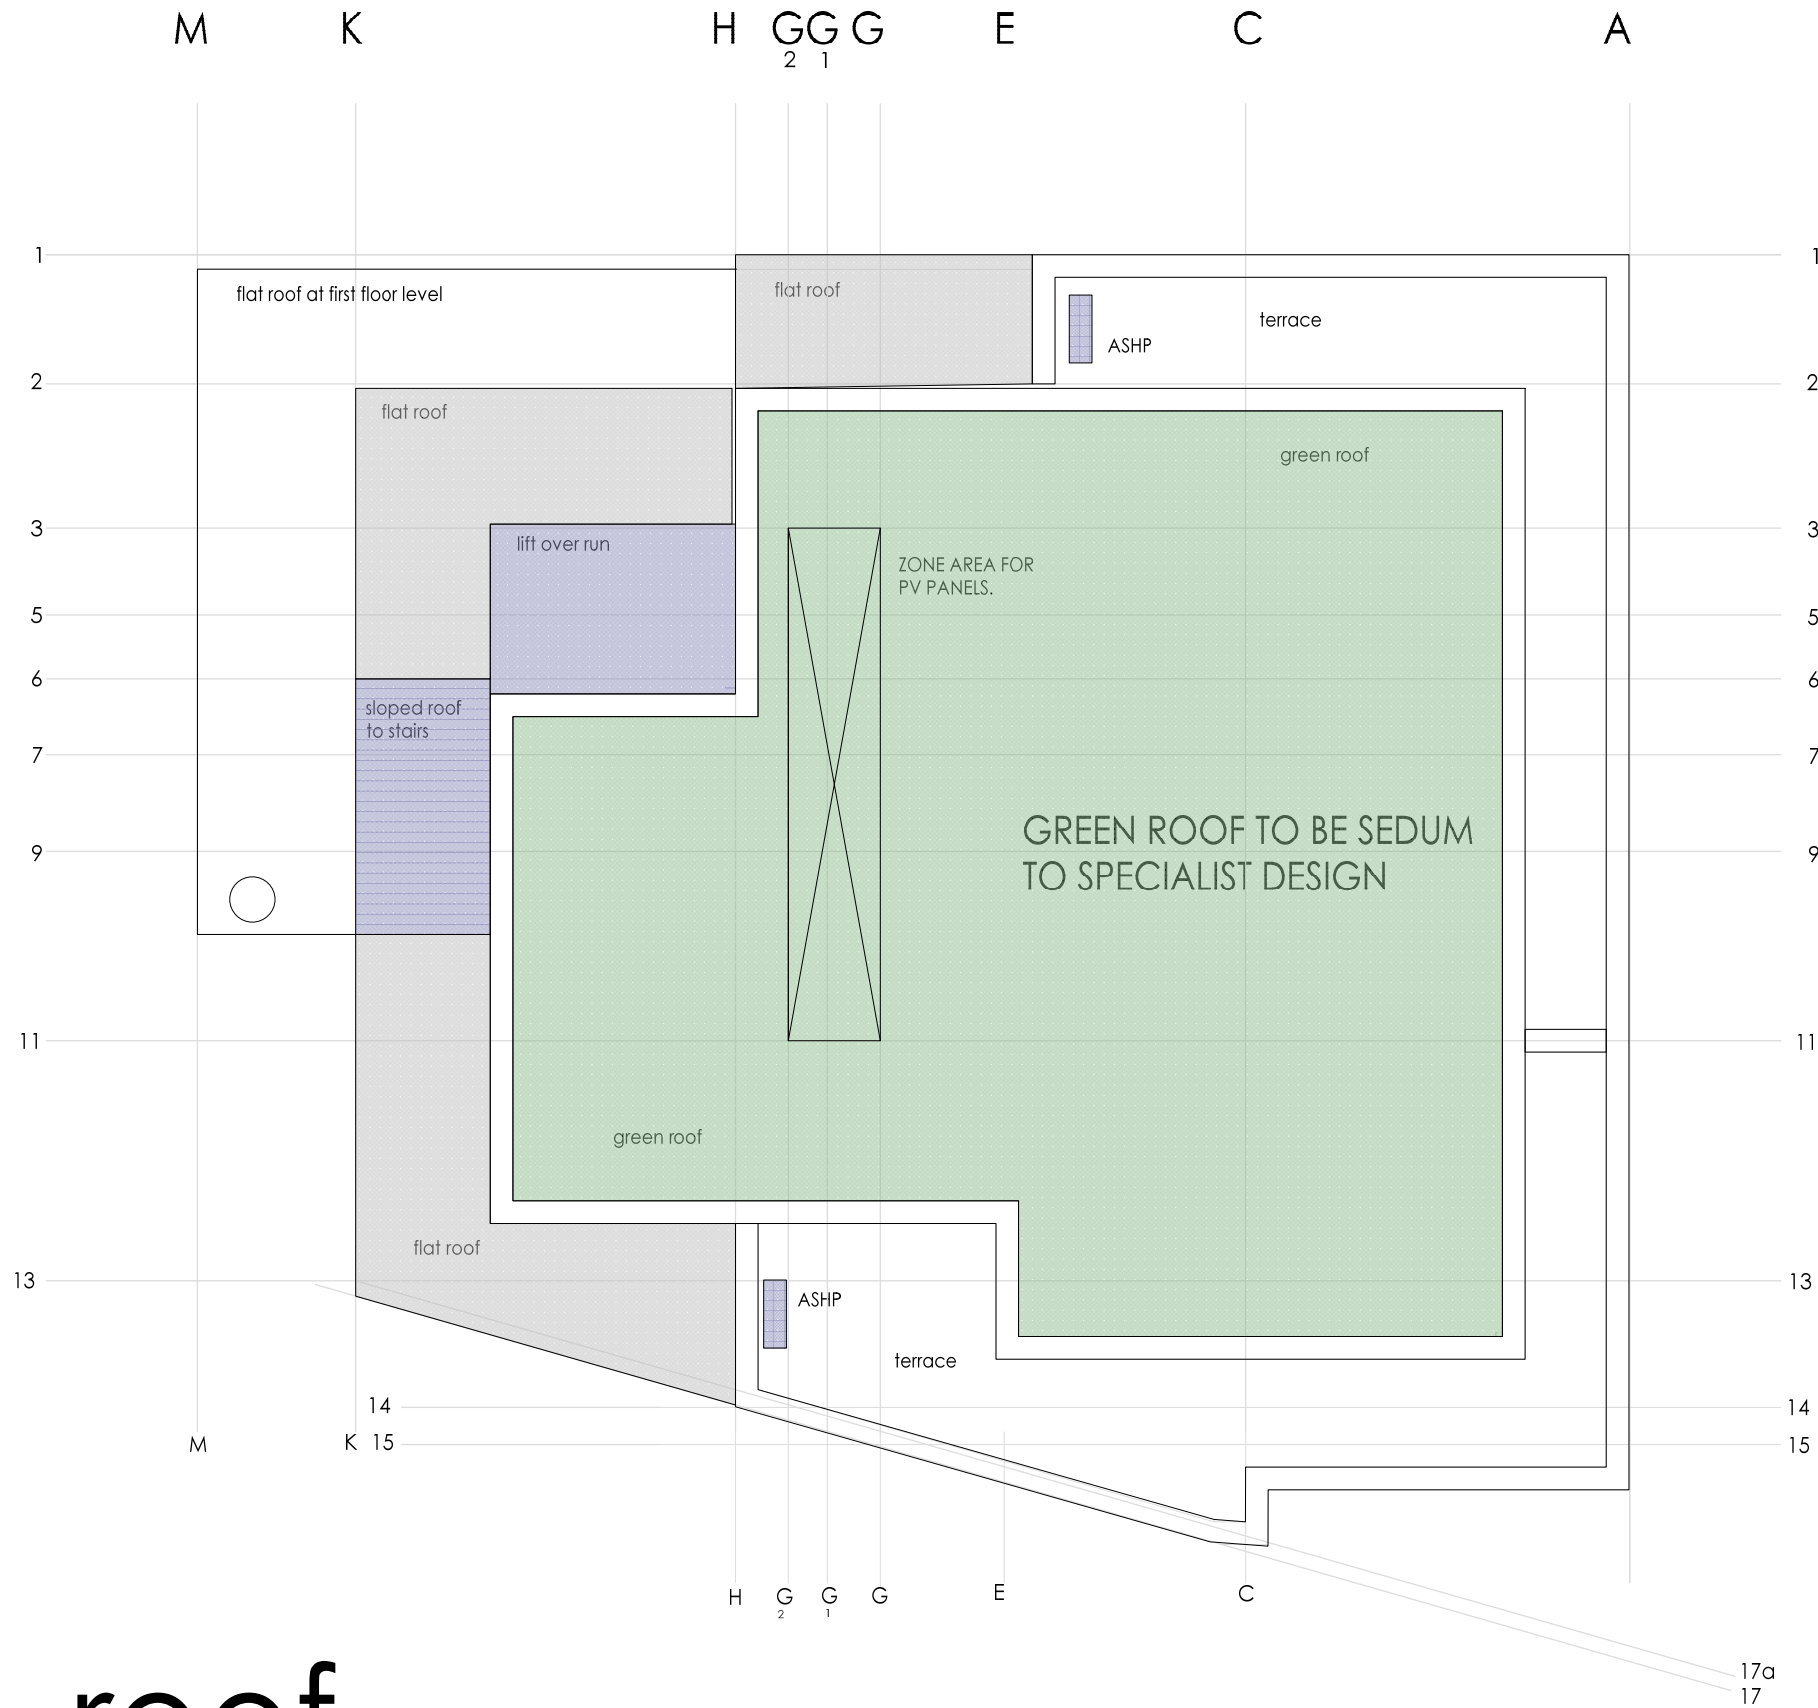

roof

Makana Construction
 PART OF THE MAKANA GROUP OF COMPANIES
 UNIT 7, MOOR PARK INDUSTRIAL ESTATE, TOLPITS LANE, WATFORD, HERTS. WD18 9SP

THIS DRAWING IS THE COPYRIGHT WORK OF MAKANA ARCHITECTURAL METALS & FACADES AND IS MADE AVAILABLE ON THE EXPRESS CONDITION THAT IT SHALL NOT BE USED ON THE ERECTION OR COMPONENT PRODUCTION OF ANY BUILDING UNLESS THOSE COMPONENTS ARE SUPPLIED AND ERECTED BY CLIENTS OR SUPPLIERS IN CONTRACT WITH MAKANA ARCHITECTURAL METAL & FACADES.

TITLE	
ROOF GENERAL ARRANGEMENT	
CLIENT	
SFL PROPERTY	
PROJECT	
REAR OF 165, HIGH ROAD, LOUGHTON, ESSEX. IG10 4LF	
DATE	04/03/20
1:100 @ A3	DRAWN ML
1: 50 @ A1	
NUMBER	REVISION
2K19/1/HRL/PL08	

THIS DRAWING IS THE COPYRIGHT WORK OF MAKANA ARCHITECTURAL METALS & FACADES AND IS MADE AVAILABLE ON THE EXPRESS CONDITION THAT IT SHALL NOT BE USED ON THE ERECTION OR COMPONENT PRODUCTION OF ANY BUILDING UNLESS THOSE COMPONENTS ARE SUPPLIED AND ERECTED BY CLIENTS OR SUPPLIERS IN CONTRACT WITH MAKANA ARCHITECTURAL METAL & FACADES.



165 HIGH ROAD APPLICATION SITE
 ELEVATION SHOWS APPROVED FACADE YET TO BE CONSTRUCTED

south

TITLE	SOUTH ELEVATION		
CLIENT	SFL PROPERTY		
PROJECT	165, HIGH ROAD, LOUGHTON, ESSEX		
SCALE	1:100 @ A3 1:50 @ A1	DATE	02/03/20
		DRAWN	ML
NUMBER	2K19/1/HRL/PL09		REVISION


THIS DRAWING IS THE COPYRIGHT WORK OF MAKANA ARCHITECTURAL METALS & FACADES AND IS MADE AVAILABLE ON THE EXPRESS CONDITION THAT IT SHALL NOT BE USED ON THE ERECTION OR COMPONENT PRODUCTION OF ANY BUILDING UNLESS THOSE COMPONENTS ARE SUPPLIED AND ERECTED BY CLIENTS OR SUPPLIERS IN CONTRACT WITH MAKANA ARCHITECTURAL METAL & FACADES.



east

TITLE	EAST ELEVATION		
CLIENT	SFL PROPERTY		
PROJECT	REA OF 165, HIGH ROAD, LOUGHTON, ESSEX. IG10 4LF		
SCALE	1:100 @ A3 1:50 @ A1	DATE	28/02/20
		DRAWN	ML
NUMBER	2K19/1/HRL/PL10		REVISION


THIS DRAWING IS THE COPYRIGHT WORK OF MAKANA ARCHITECTURAL METALS & FACADES AND IS MADE AVAILABLE ON THE EXPRESS CONDITION THAT IT SHALL NOT BE USED ON THE ERECTION OR COMPONENT PRODUCTION OF ANY BUILDING UNLESS THOSE COMPONENTS ARE SUPPLIED AND ERECTED BY CLIENTS OR SUPPLIERS IN CONTRACT WITH MAKANA ARCHITECTURAL METAL & FACADES.

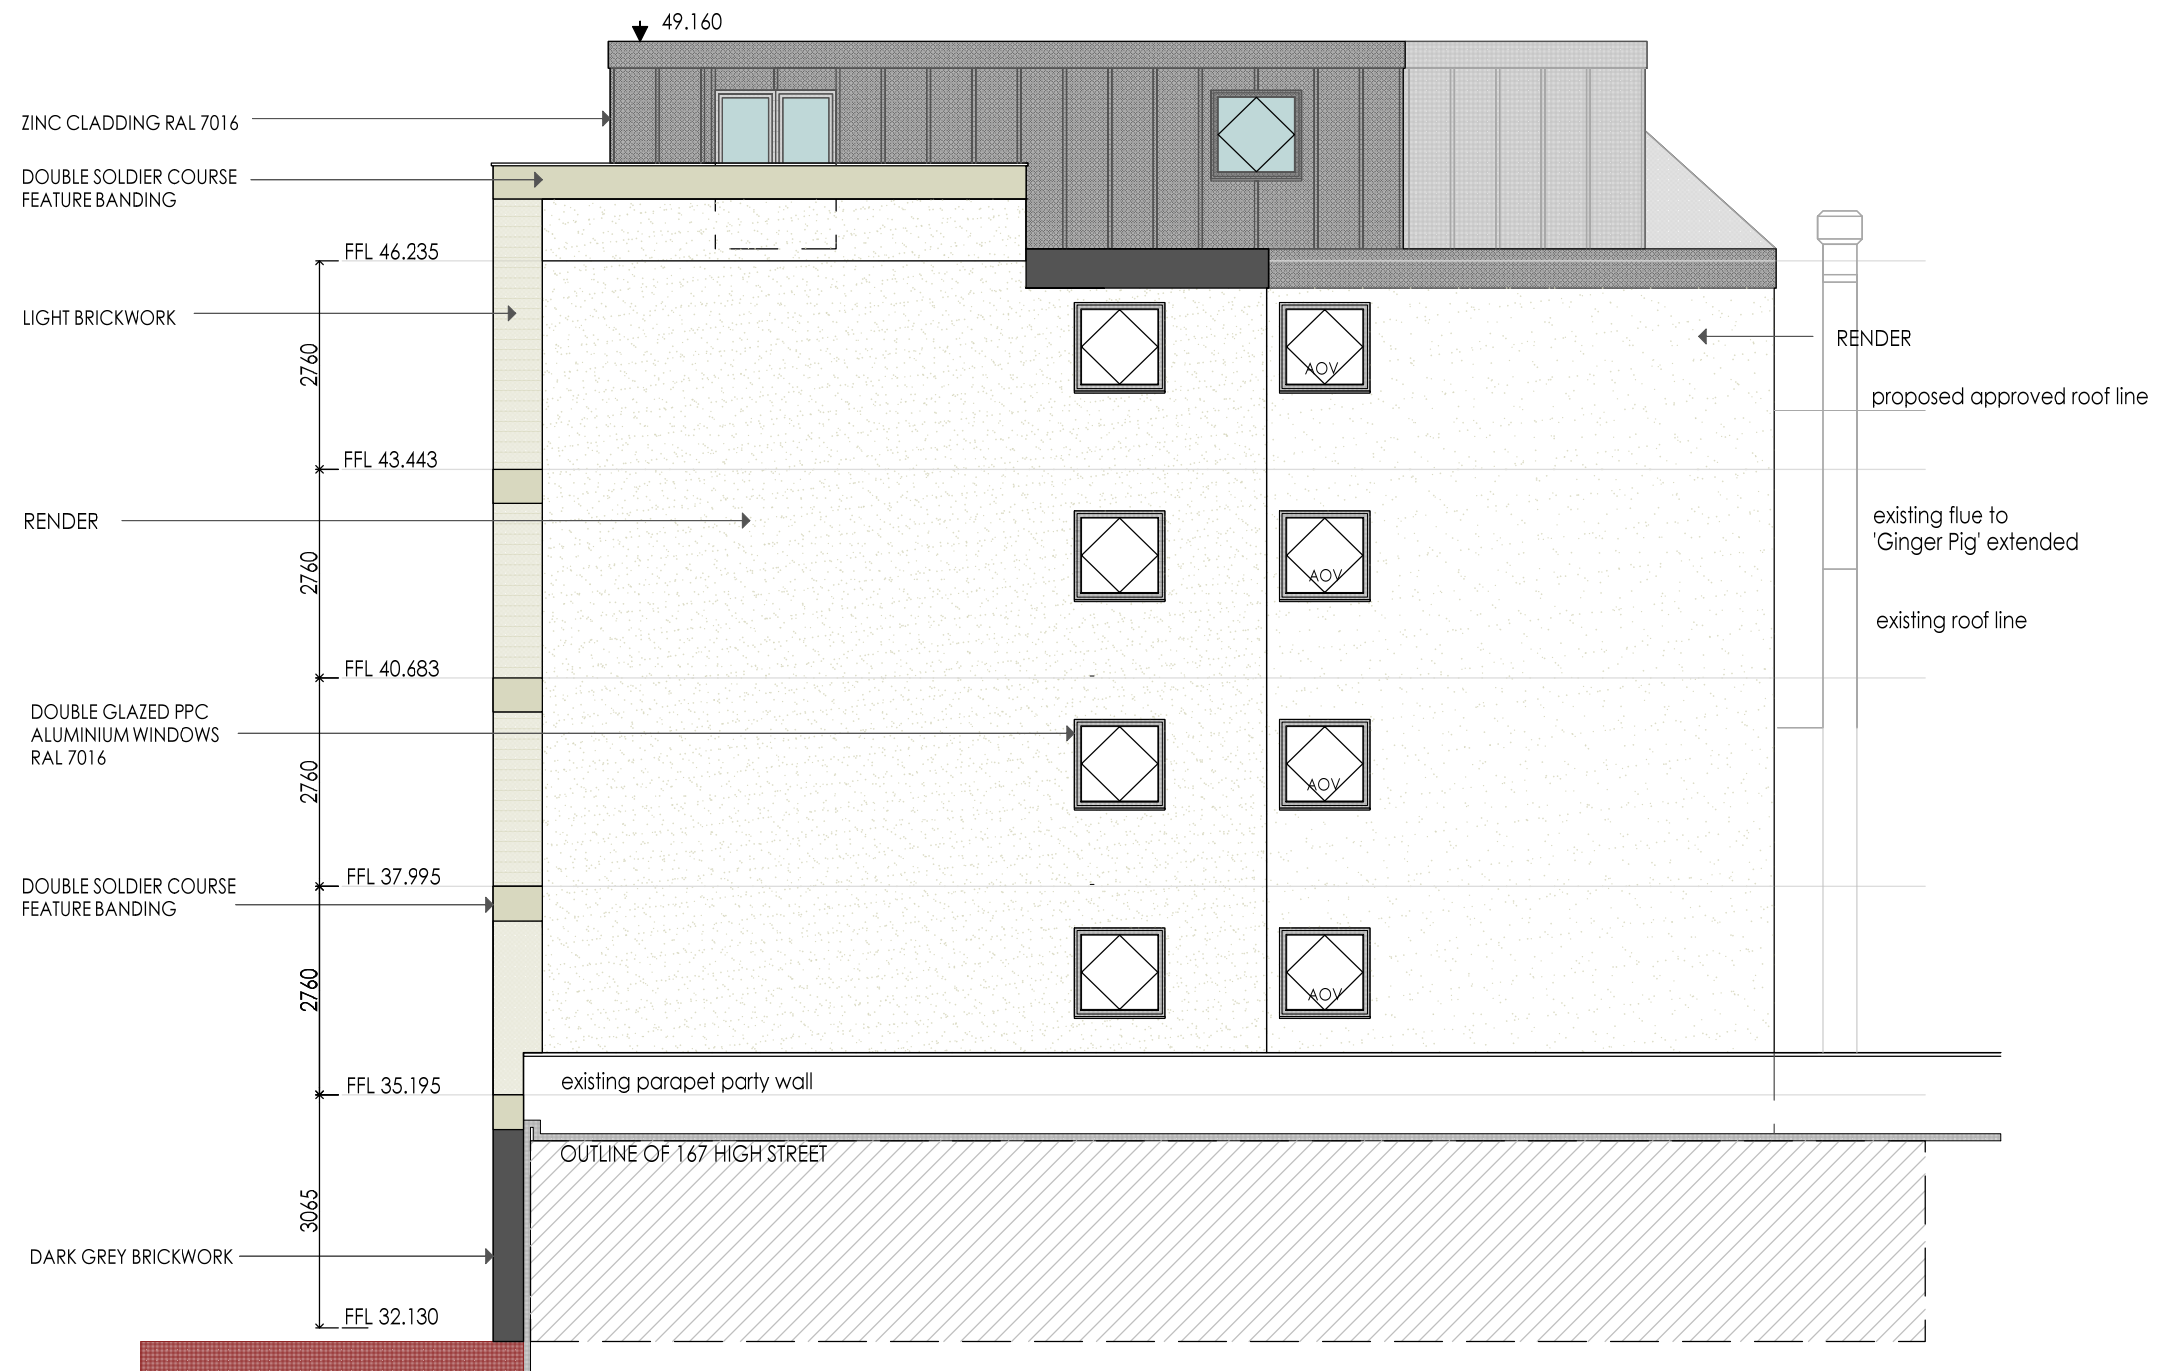

north

TITLE	NORTH ELEVATION		
CLIENT	SFL PROPERTY		
PROJECT	REAR OF 165, HIGH ROAD, LOUGHTON, ESSEX. IG10 4LF		
SCALE	1:100 @ A3 1: 50 @ A1	DATE	04/03/20
		DRAWN	ML
NUMBER	2K19/1/HRL/PL11		REVISION

THIS DRAWING IS THE COPYRIGHT WORK OF MAKANA ARCHITECTURAL METALS & FACADES AND IS MADE AVAILABLE ON THE EXPRESS CONDITION THAT IT SHALL NOT BE USED ON THE ERECTION OR COMPONENT PRODUCTION OF ANY BUILDING UNLESS THOSE COMPONENTS ARE SUPPLIED AND ERECTED BY CLIENTS OR SUPPLIERS IN CONTRACT WITH MAKANA ARCHITECTURAL METAL & FACADES.

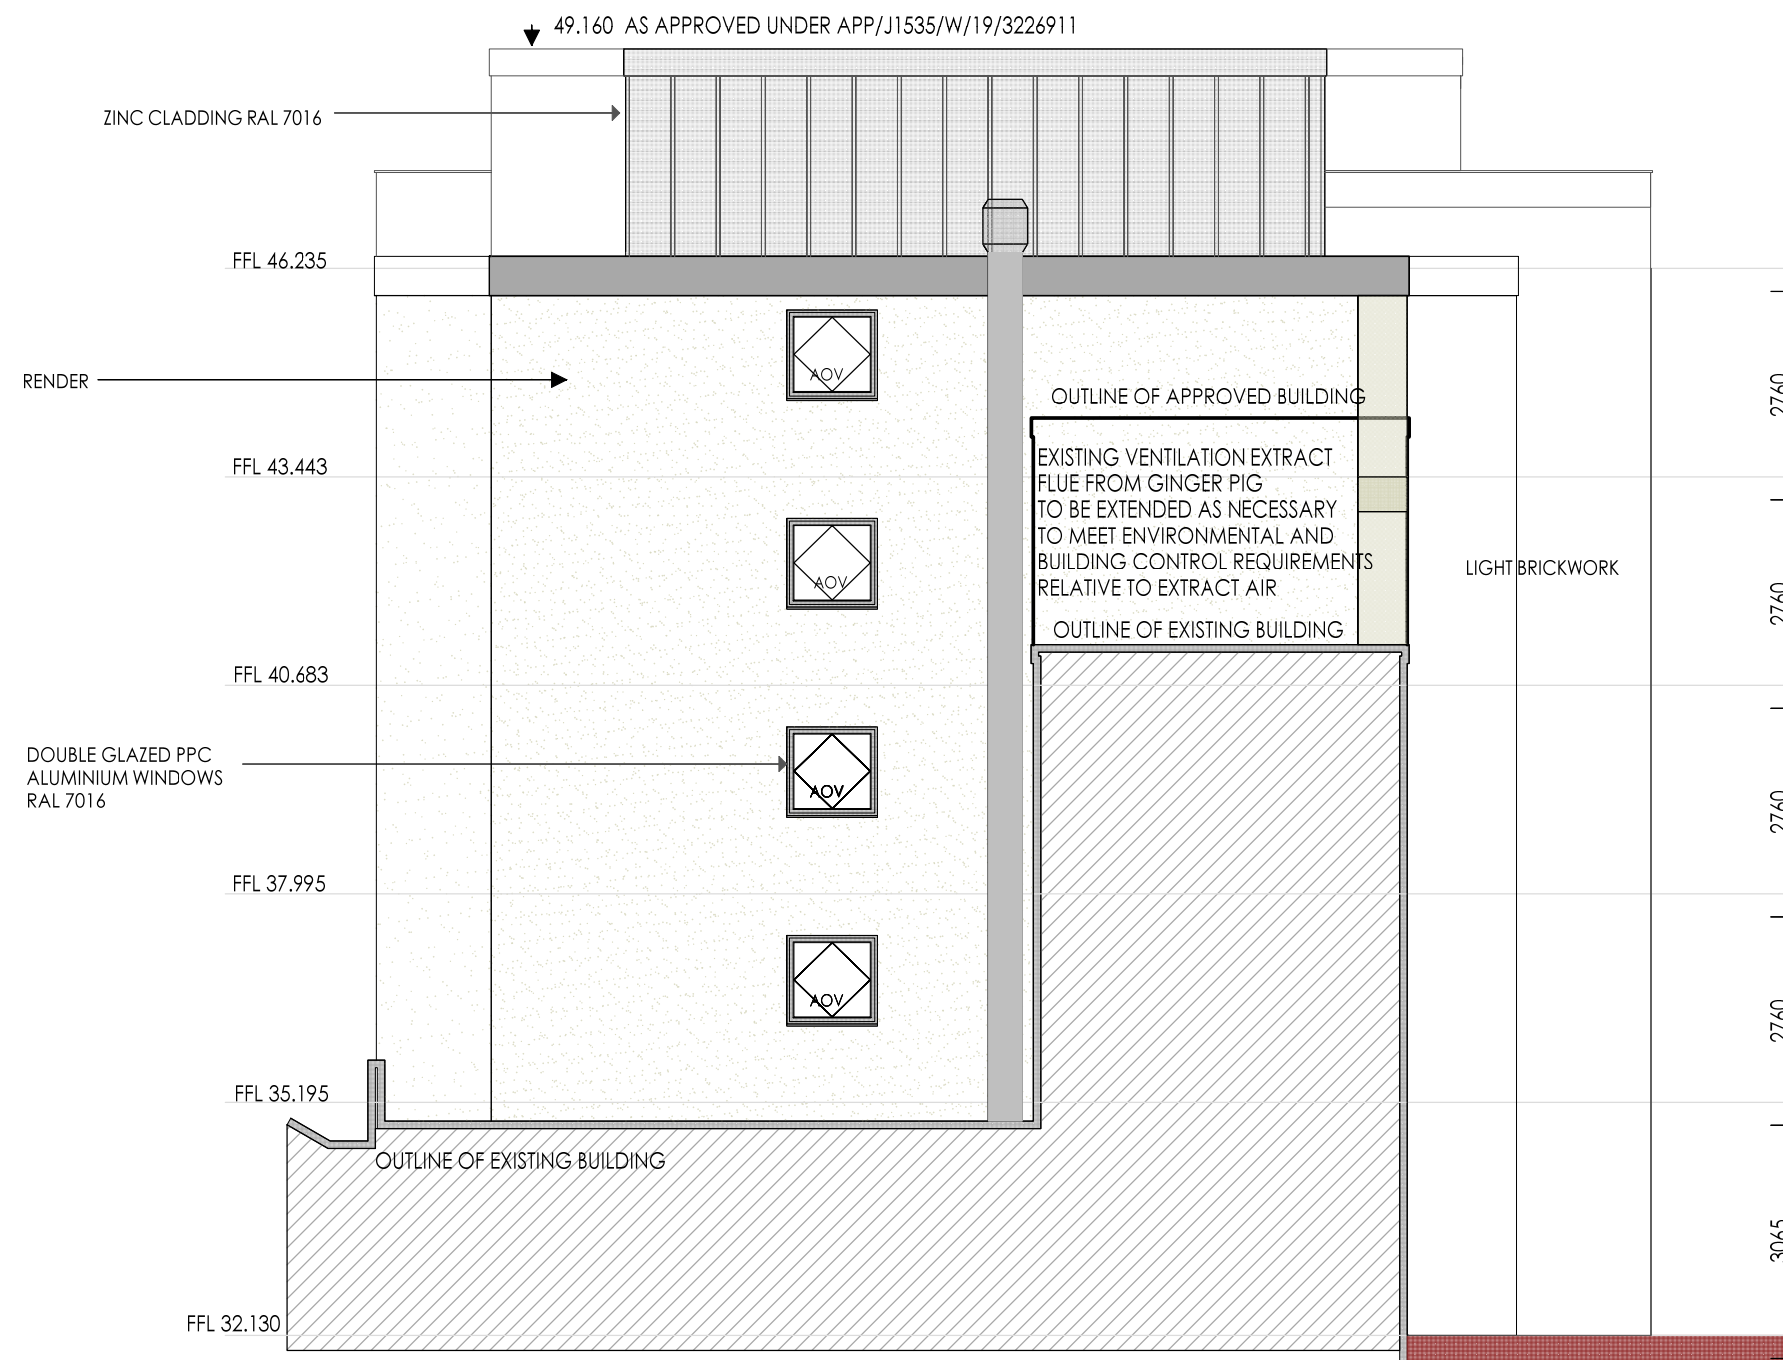

west

TITLE		WEST ELEVATION	
CLIENT		SFL PROPERTY	
PROJECT			
REAR OF 165, HIGH ROAD, LOUGHTON, ESSEX. IG10 4LF			
SCALE		DATE	
1:100 @ A3		03/03/20	
1:50 @ A1		DRAWN	
		ML	
NUMBER		REVISION	
2K19/1/HRL/PL12			