



A
B
C
D
E
F
G
H

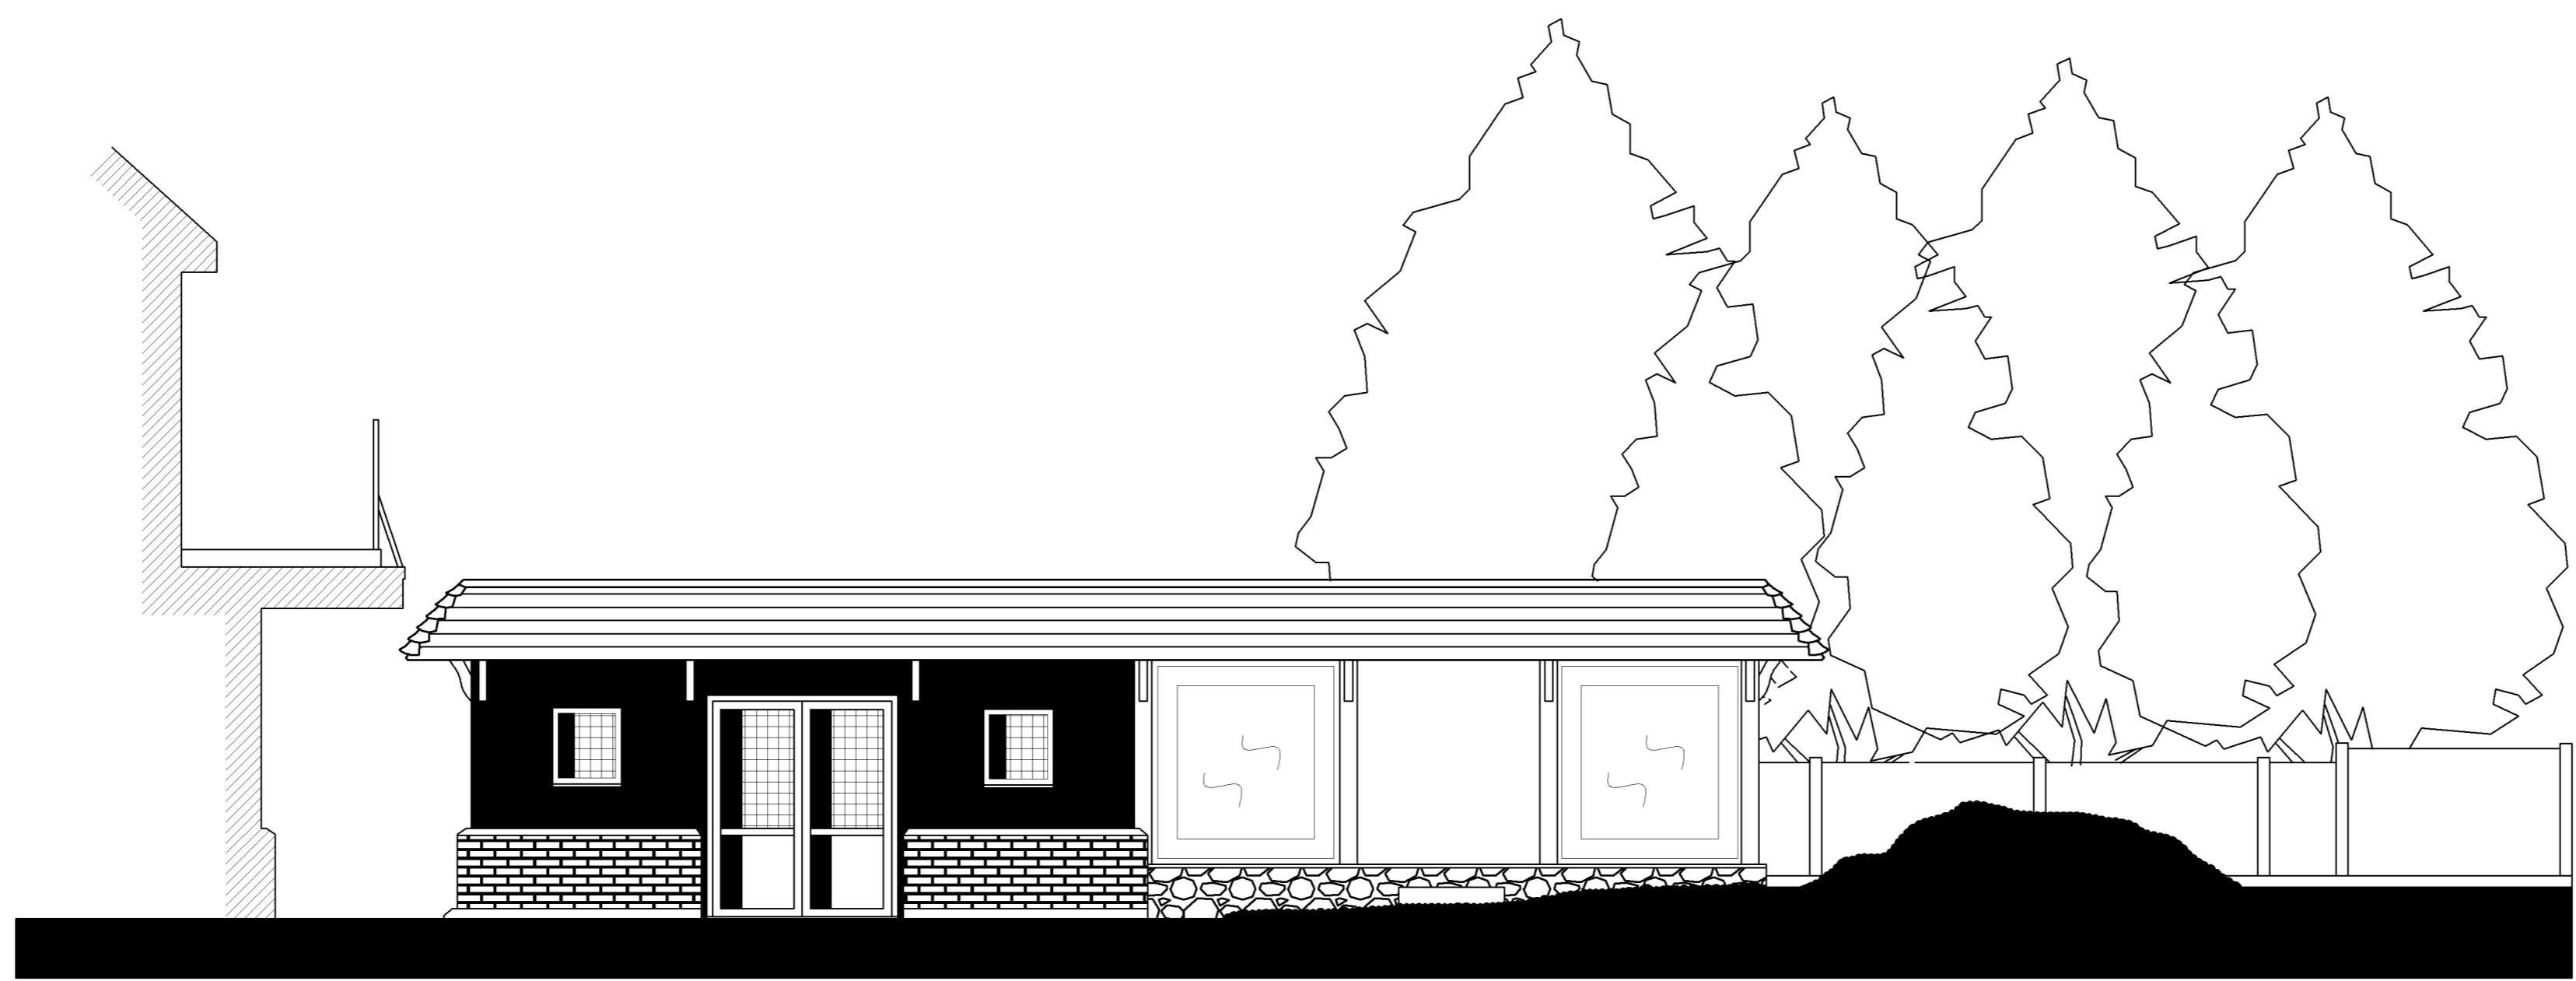

02 Existing Elevation A-A 1:50

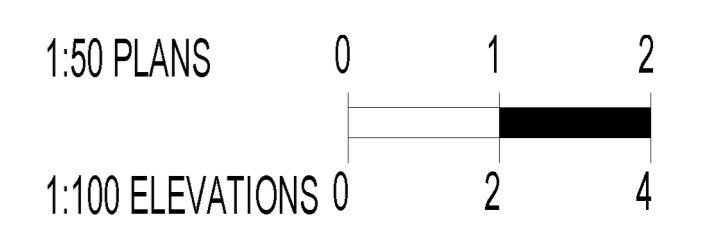

Copyright
This drawing is the copyright of DSB Property Designs LTD and must not be traced or copied in anyway or form in part or whole by any means whatsoever without prior written consent and may only be used by the present owner in relation to the property as referred to on the drawing. This drawing may be copied by an authorised officer of the Local Authority with the sole purpose to assist in the determination of a Planning or Building Regulations application and may not be used for any other purpose.

Ensure the existing structure is adequately propped and supported at all stages of the works, TO BE READ WITH 2018/09/01/86MR, 1-4 AND STRUCTURAL DETAILS

DRAWN	HM	CHECKED	PG
-------	----	---------	----

Security Post Height Reduced			
Rev	A	Paper	A1
SHEET	2/4	Scale	:1:50
Date	: MAR 2020	Drwg No	: 2018/09/02/86MR

DSB PROPERTY DESIGNS LTD
Architectural Consultants

CIOB Chartered Building Consultancy
THE CHARTERED INSTITUTE OF BUILDING

Professionalism and Integrity in Construction

PROJECT: -
INSTALLATION OF SECURITY POST

SITE ADDRESS:-
THE TENDER TRAP
86 MANOR ROAD
CHIGWELL, ESSEX
IG7 5PQ

MR SUMAL

SMARTER PLANNING CHAMPION

LABC Partner

WALL KEY: -	Engineer
Existing stud/ block	Planning
Existing solid walls	Bldg Regs
Block walls	Construction
Stud walls	MATERIALS: -
Existing cavity walls	1) Powder Coated Post
Proposed walls	

Tel: 01702 302 399 Email: Info@dsbdesigns.co.uk
Web: www.dsbdesigns.co.uk

02 Existing Elevation
All dimensions and measurements contained on this drawing are approximate and it is the responsibility of the Contractor to ascertain all accurate dimensions and measurements on site.