

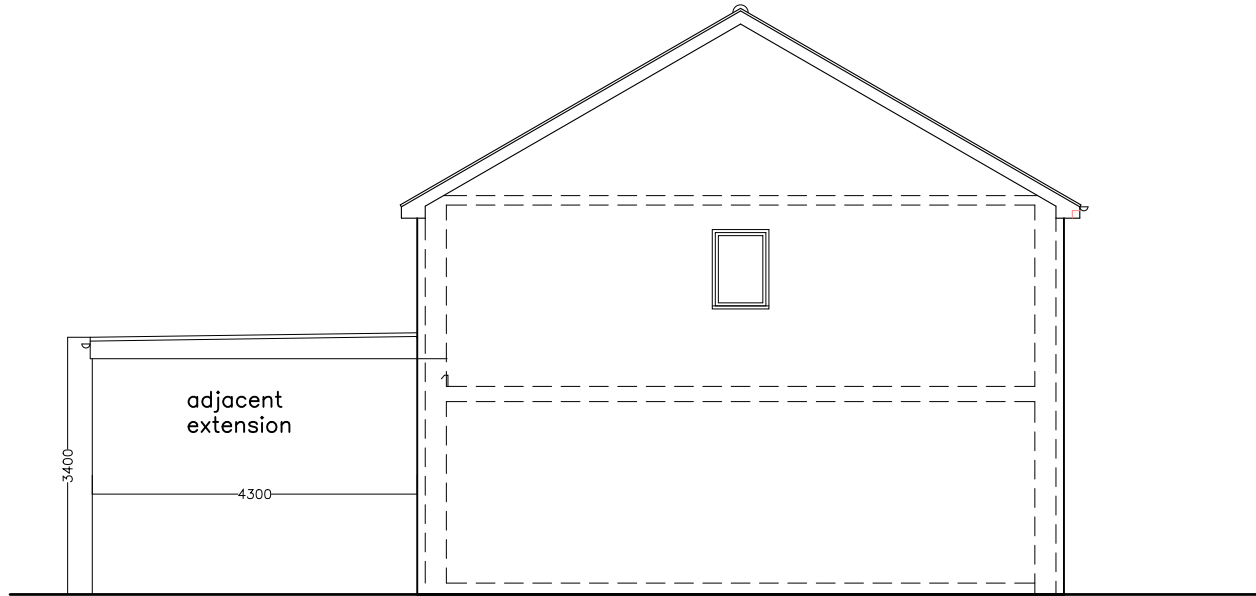


THIS DRAWING IS COPYRIGHT AND SHOULD ONLY BE USED FOR THE PURPOSE INTENDED. DO NOT SCALE. USE FIGURED DIMENSIONS ONLY AND ADVISE ARCHITECT UPON DISCOVERY OF ANY DISCREPANCY. READ IN CONJUNCTION WITH ALL ASSOCIATED DRAWINGS AND WHERE RELEVANT ENGINEERS DETAILS. ALL WORK TO BE CARRIED OUT IN ACCORDANCE WITH THE RELEVANT SECTIONS OF BS8000 AND PRODUCT MANUFACTURERS' SPECIFICATIONS AND TO THE SATISFACTION OF THE BUILDING INSPECTOR. ENSURE COMPLETION CERTIFICATE IS ISSUED TO CLIENT.

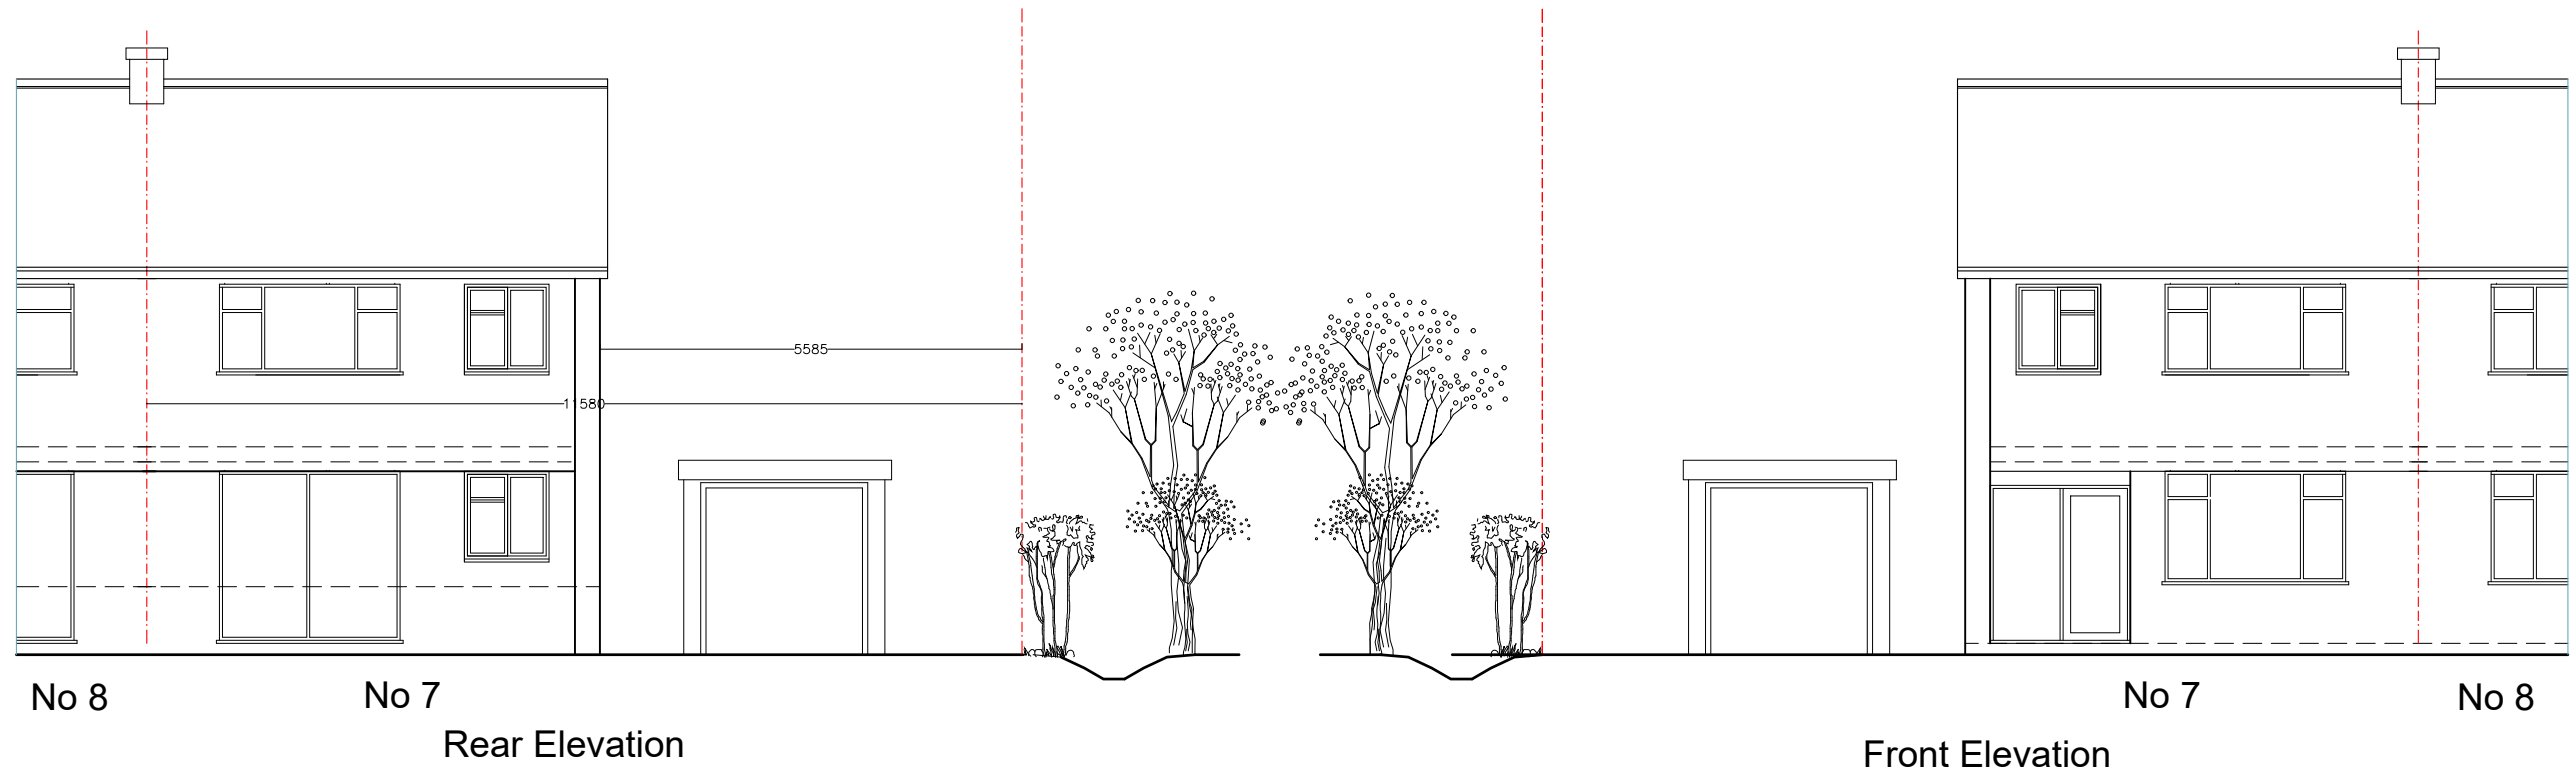

Side Elevation

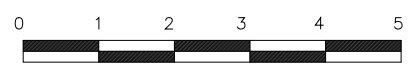

SCALE 1:100 at A3 plot scale in metres

RICHARD BONSHOR RIBA		
3 CHURCH CLOSE, BUCKLESHAM, IPSWICH IP10 0DU. TEL/FAX: 01473 659915		
PROJECT: EXTENSIONS TO 7 HARRISON DRIVE		
DRAWING: EXISTING ELEVATIONS		
SCALE 1:100	DRAWING No .202011-P-02	rev