




existing

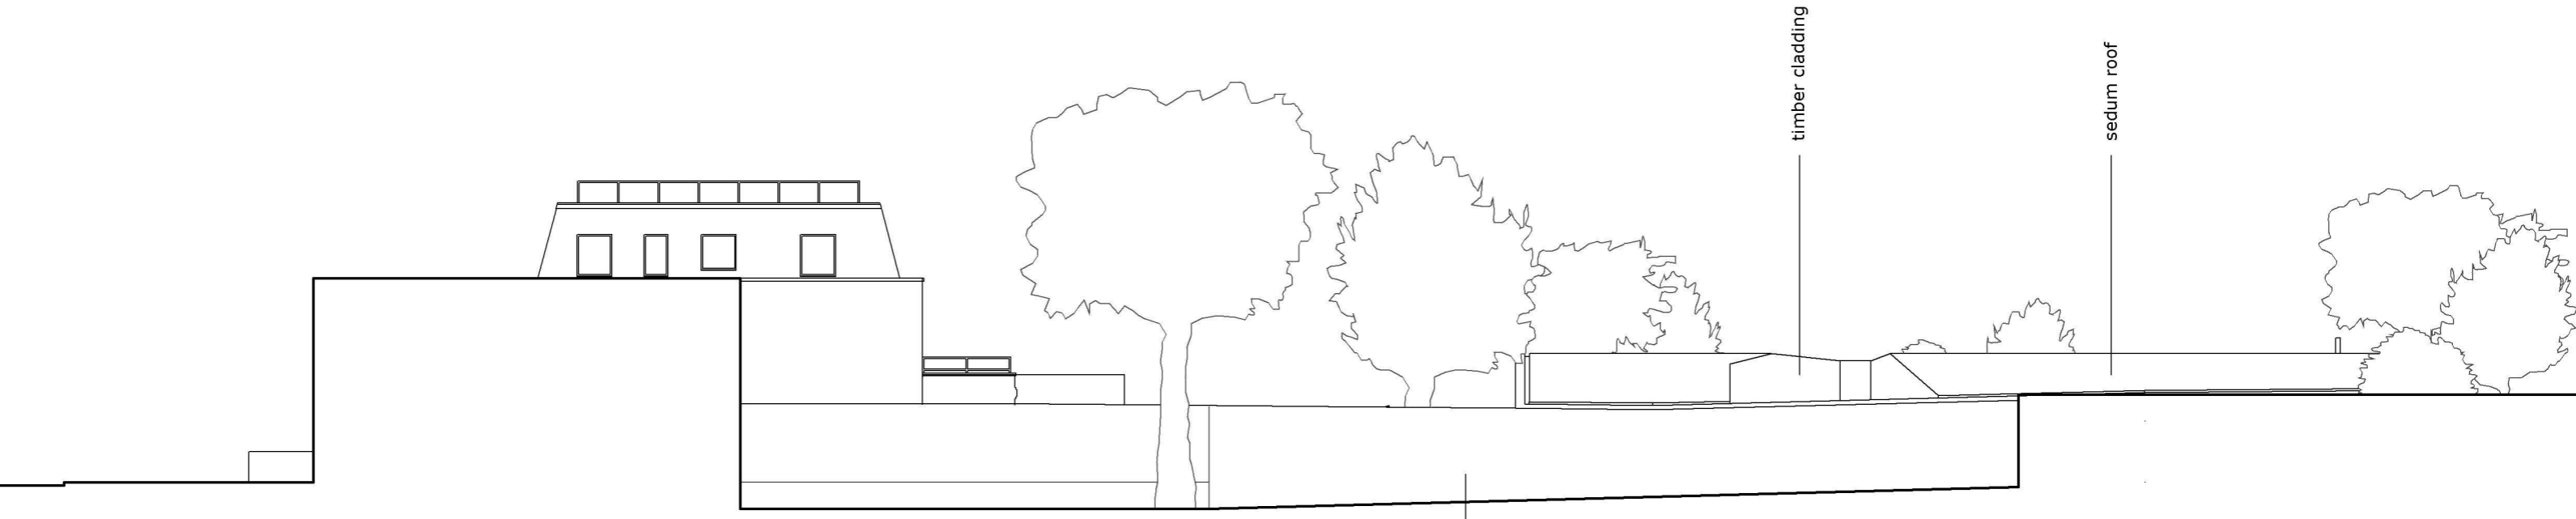

proposed

brick

timber cladding

sedum roof

Land to the rear of 83 Queen's Road
1023_04_P3: East Elevation (existing & proposed)
26th October 2016
scale on A3 1:200

Jack Woolley 07773 325688; jack@jackwoolley.co.uk