


existing

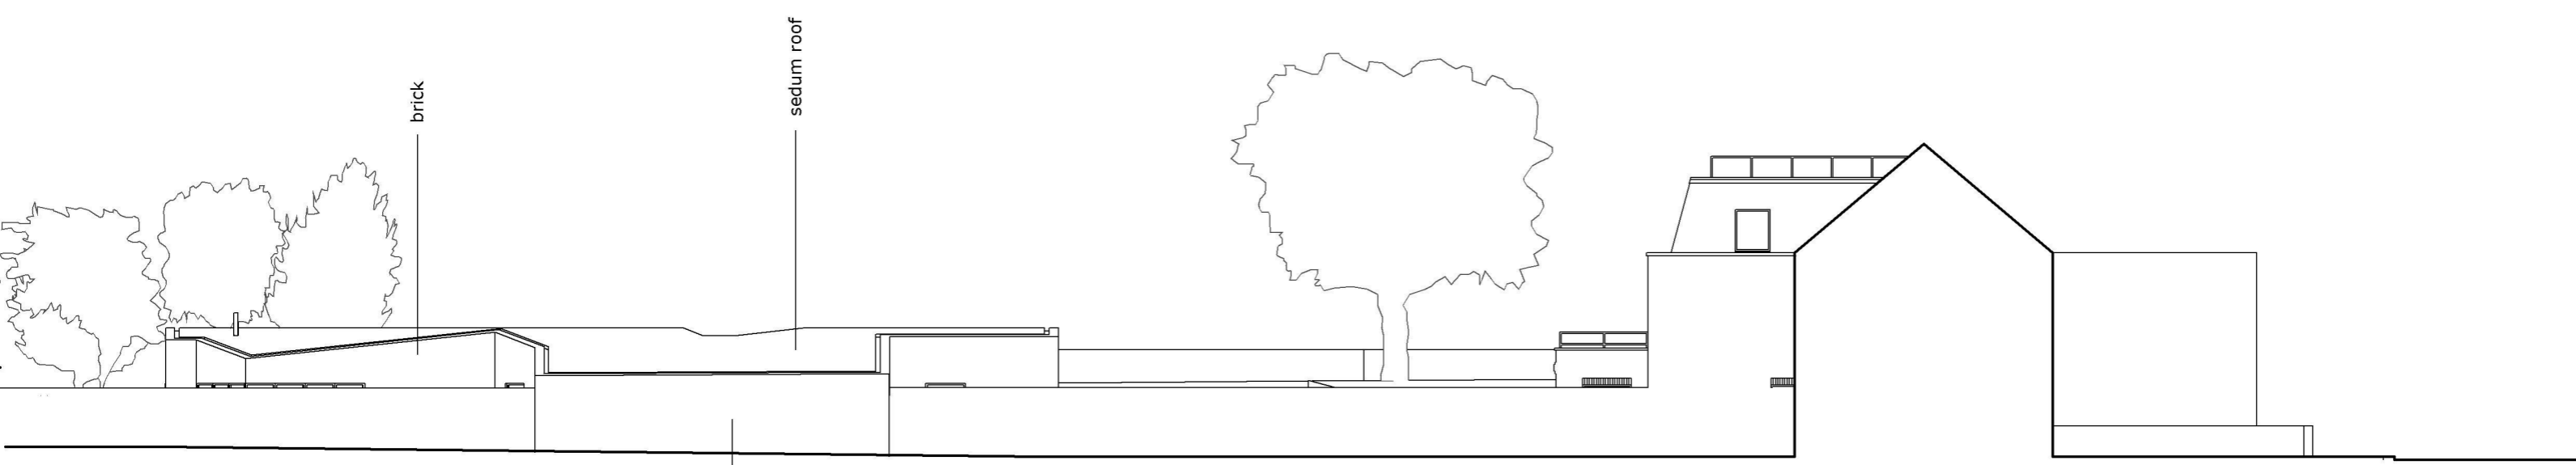

proposed

Land to the rear of 83 Queen's Road  
**1023\_05\_P3: West Elevation (existing & proposed)**  
26th October 2016  
scale on A3 1:200

Jack Woolley 07773 325688; jack@jackwoolley.co.uk