



NOTES
 All dimensions must be checked on site
 and not scaled from drawing.

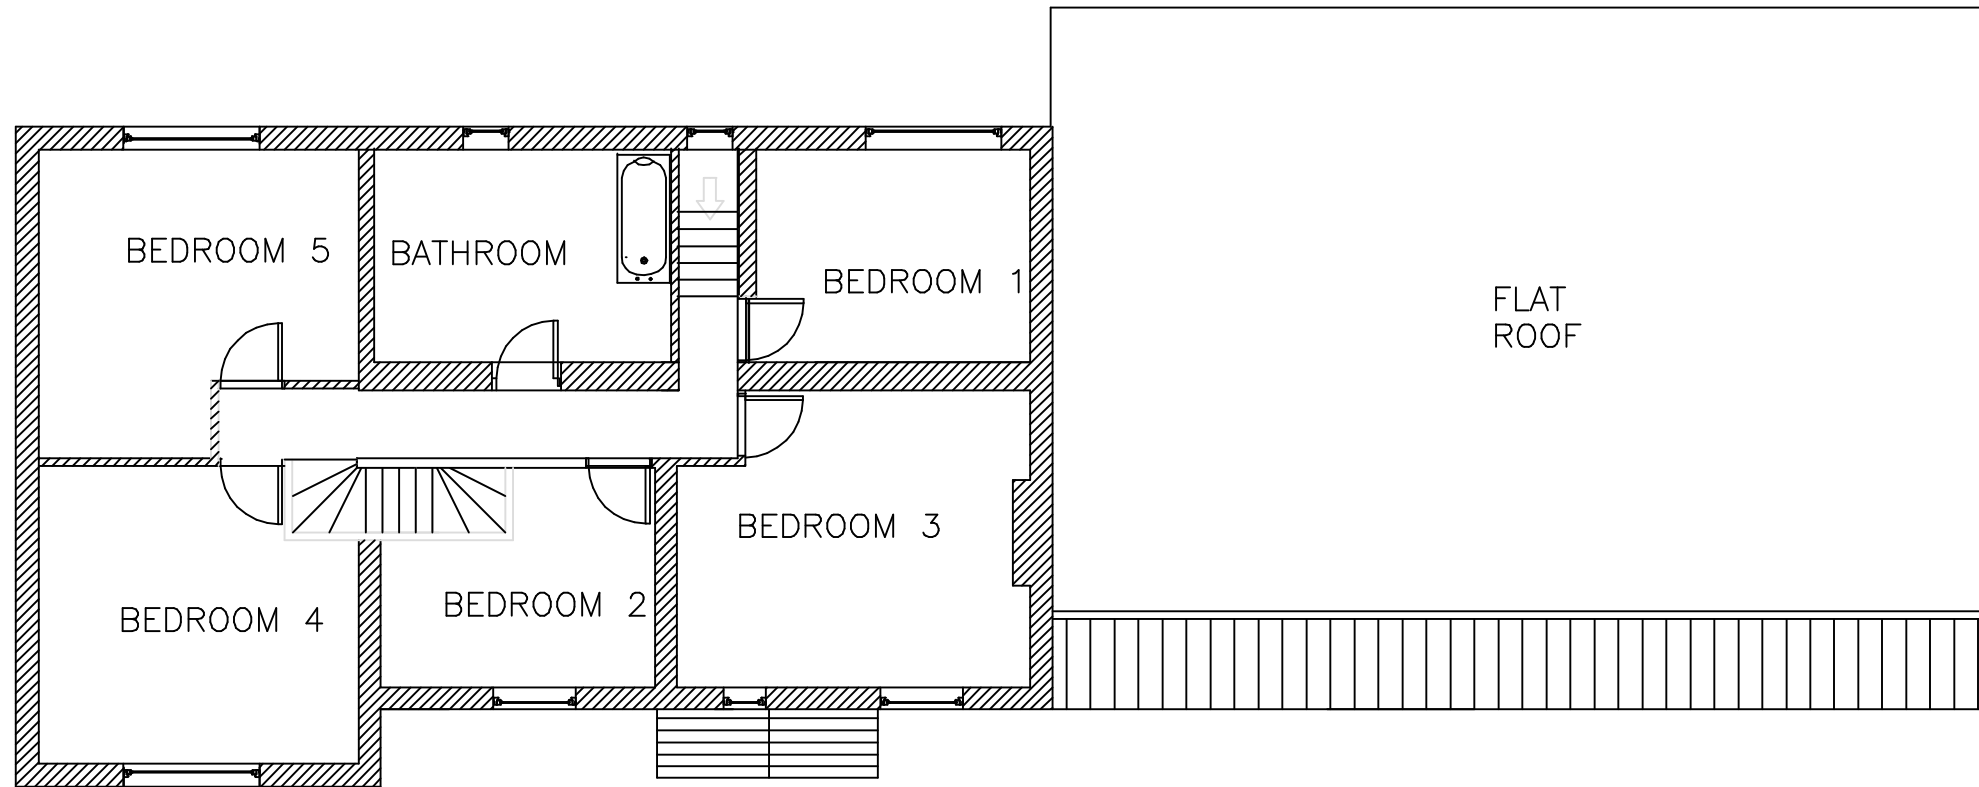

PROPOSED FIRST FLOOR

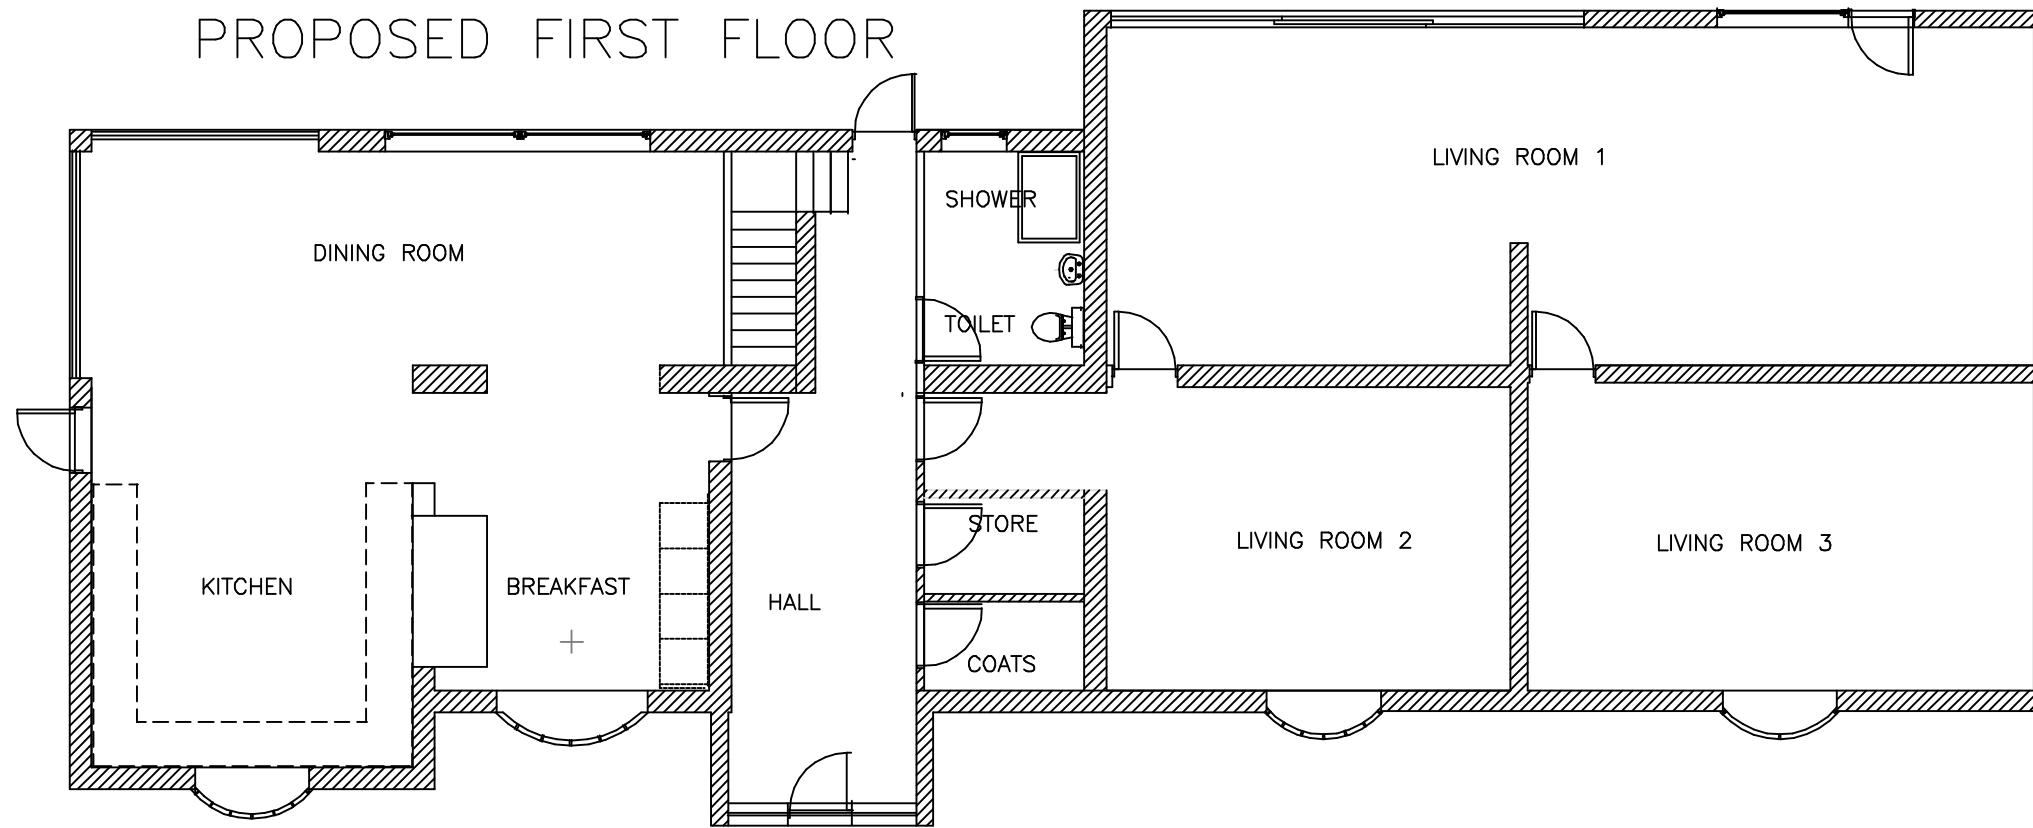

PROPOSED GROUND FLOOR



Date	Revisions

© COPYRIGHT
 Copyright in all documents and drawings prepared by WHS Associates and in any series executed from those documents and drawings shall unless otherwise agreed remain the property of WHS Associates.



WHS
 BUILDING PLANNING DESIGN ENERGY
 ELM STUDIO EPPING GREEN
 EPPING ESSEX CM16 8PU
 TEL: 01992 571000

Client
 Mr H Jittla

Job Title
 Haylands Cottage
 Green Lane
 Chigwell
 IG7 6DN

Drawing Title
 GROUND FLOOR
 FIRST FLOOR
 PROPOSED

Scale 1:100 @ A3

Date 17 OCTOBER 2019

Dwg No. 2019/006/02 Rev.