

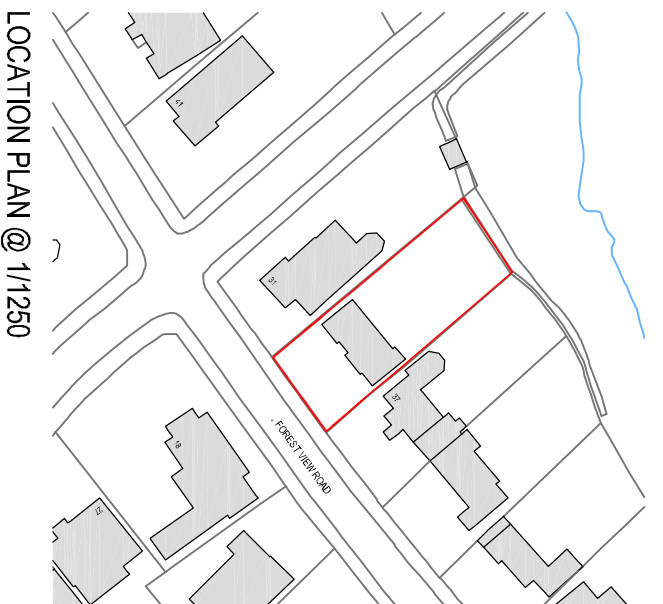


This drawing is copyright 2020 © and must not be reproduced in whole or part without obtaining written authority from KMDS GROUP.
 This drawing is to be read in conjunction with all other relevant Architect, Structural Engineer or third party drawings.
 All dimensions are to be checked on site against site conditions and any discrepancy advised to the designer before any works commence.
DO NOT SCALE THIS DRAWING

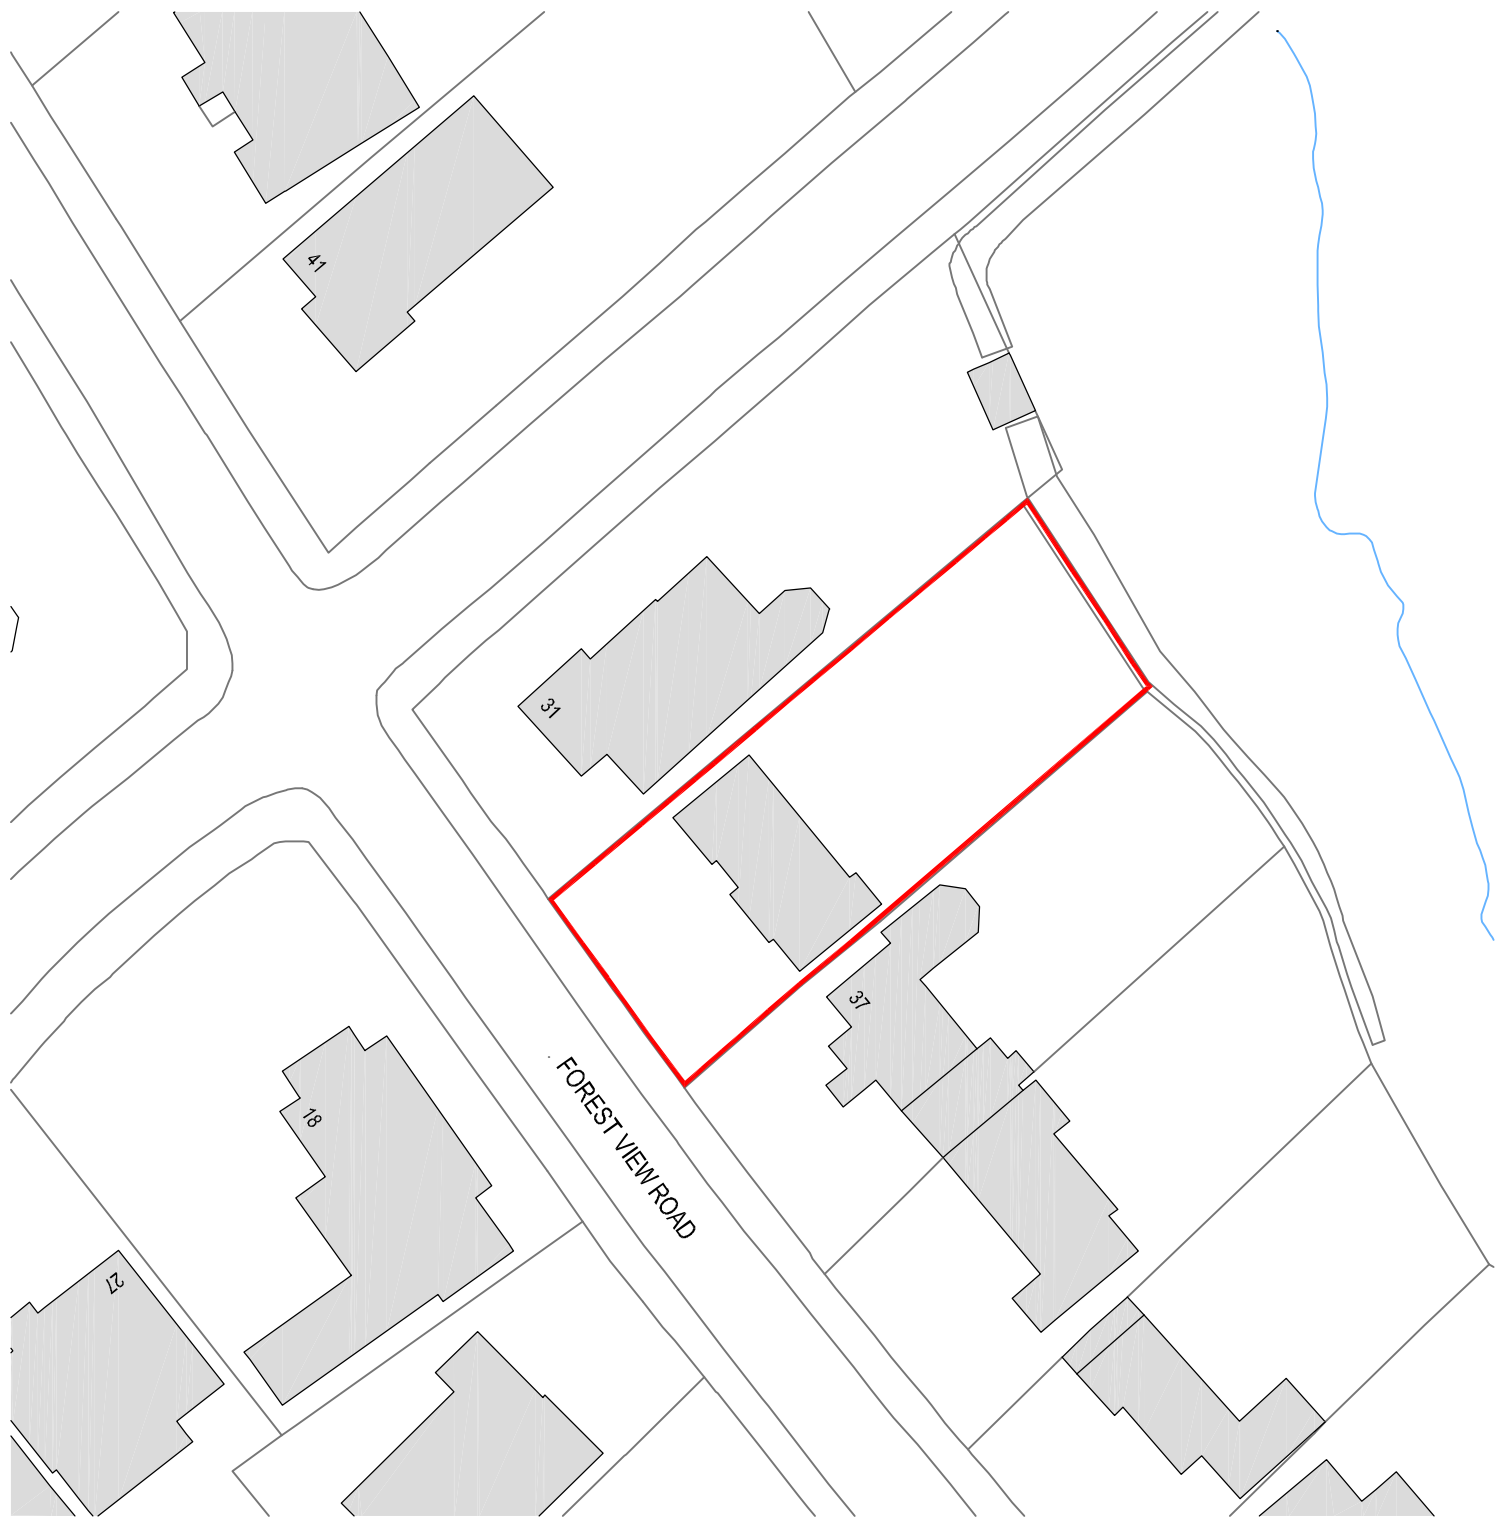

KEY
 BOUNDARY ———

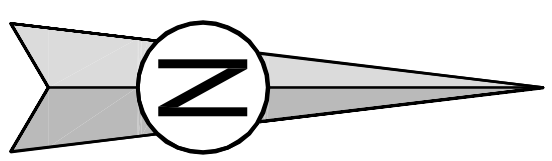

LOCATION PLAN

DWG NO: PL-5865_01 - SCALE: AS SHOWN @ A3 - DATE: JUNE 2020
 37 FOREST VIEW ROAD, LOUGHTON, ESSEX, IG10 4DX