


This drawing is copyright 2021 © and must not be reproduced in whole or part without obtaining written authority from KMDS GROUP.
 This drawing is to be read in conjunction with all other relevant Architectural, Structural Engineer or third party drawings.
 All dimensions are to be checked on site against site conditions and any discrepancies advised to the designer before any works commence.
DO NOT SCALE THIS DRAWING

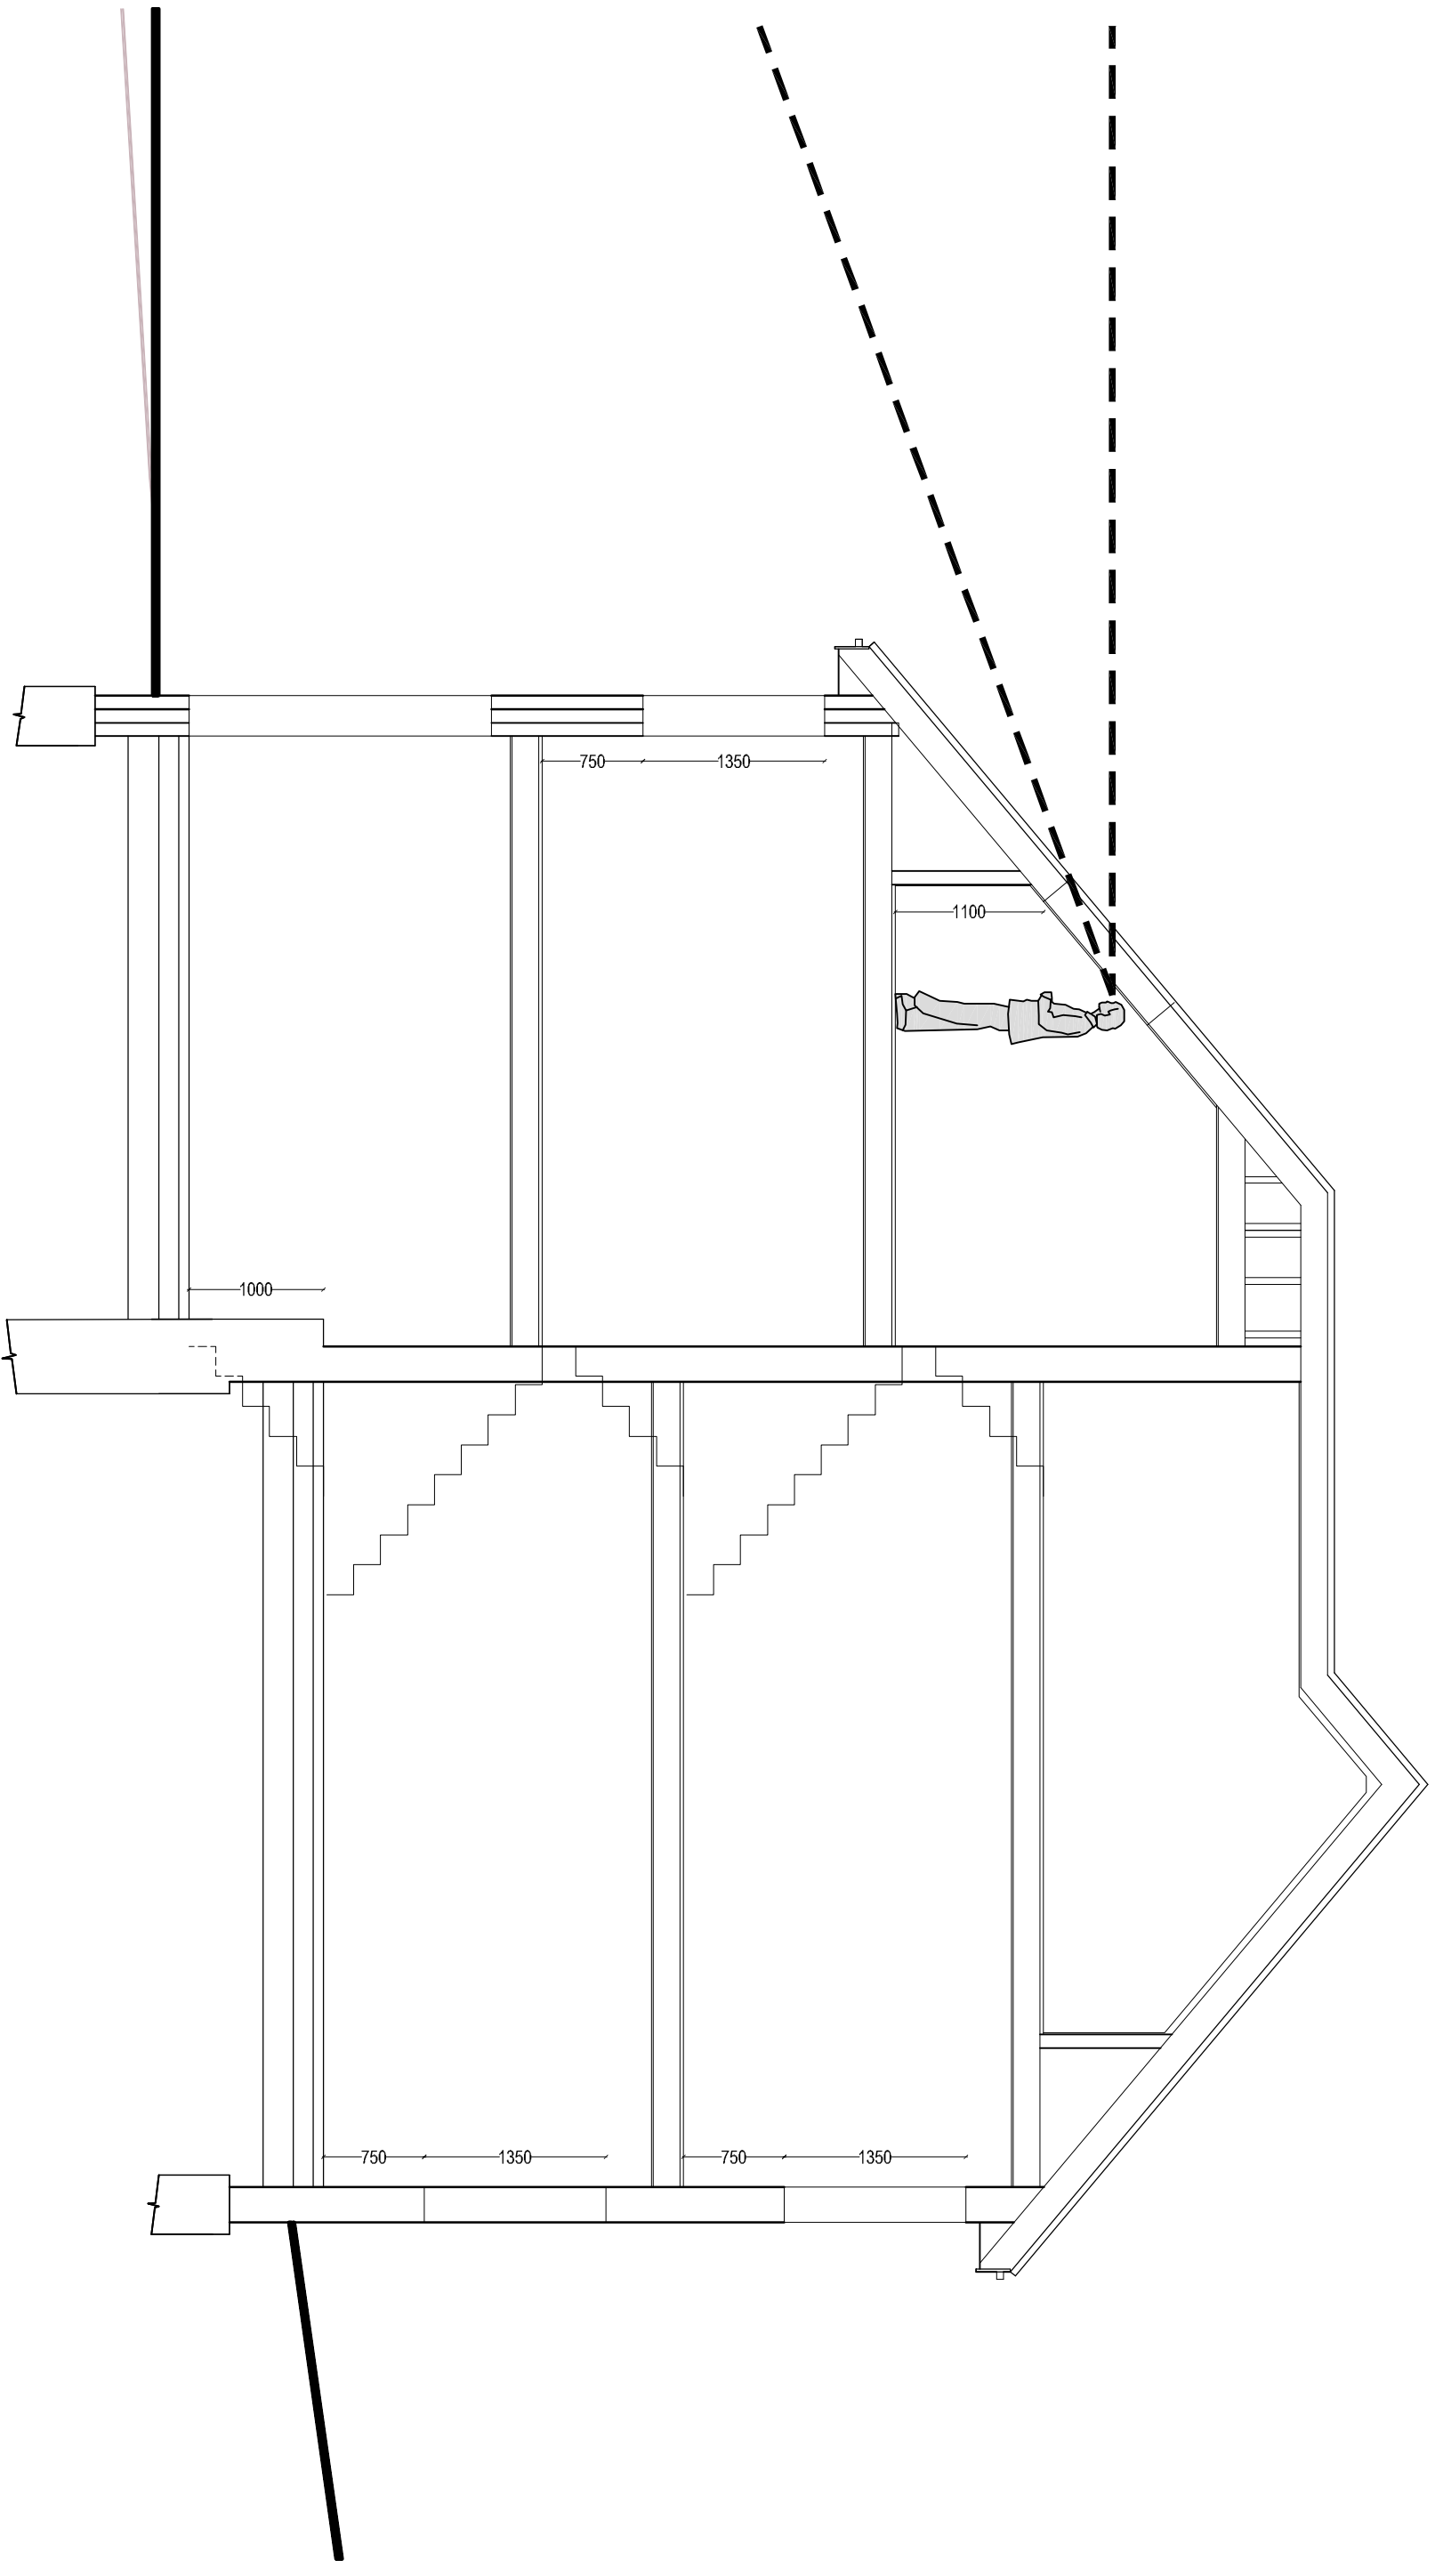

PROPOSED SECTION THROUGH

DWG NO: PL-5865_30B - SCALE: 1/50 @A3 - DATE: JAN 2021

37 FOREST VIEW ROAD, LOUGHTON, ESSEX, IG10 4DX



KMDS DESIGNS
 PLANNING & BUILDING SERVICES
 www.kmddesigns.co.uk