


Existing Street scene

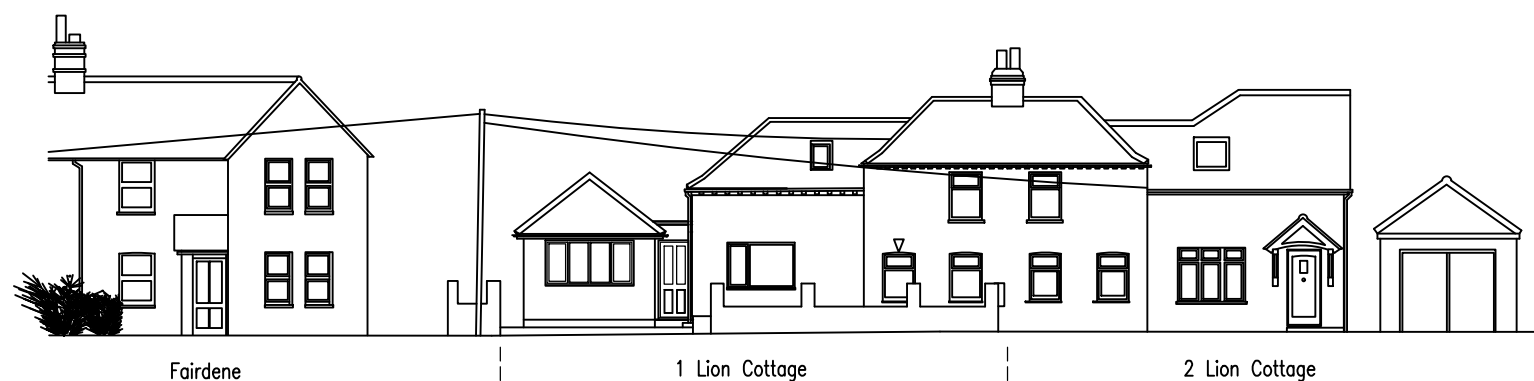

Proposed Street scene



**JSP Chartered Town Planners
and Design Consultants**

1 Basons Yard,
High Street, Ongar,
Essex CM5 9AA

T 01277 366886
F 01277 366864



Site 1 Lion Cottages, Toot Hill Rd
Ongar CM5 9QL

Title Proposed garage conversion
an single storey link with
partial alteration to roof.

Drawing Street scenes

Scale 1:200 @ A3
Date Mar 2021
Number 1746.9