


APPROVED PLANNING

- HOUSES KEY:
1. 2-bed type C, red cladding
 2. 2-bed type C, red cladding
 3. 2-bed type C, grey cladding
 4. 2-bed type A, green cladding
 5. 2-bed type A, red cladding
 6. 2-bed type A, grey cladding
 7. 2-bed type A, green cladding
 8. 2-bed type B, grey cladding
 9. 2-bed type B, green cladding

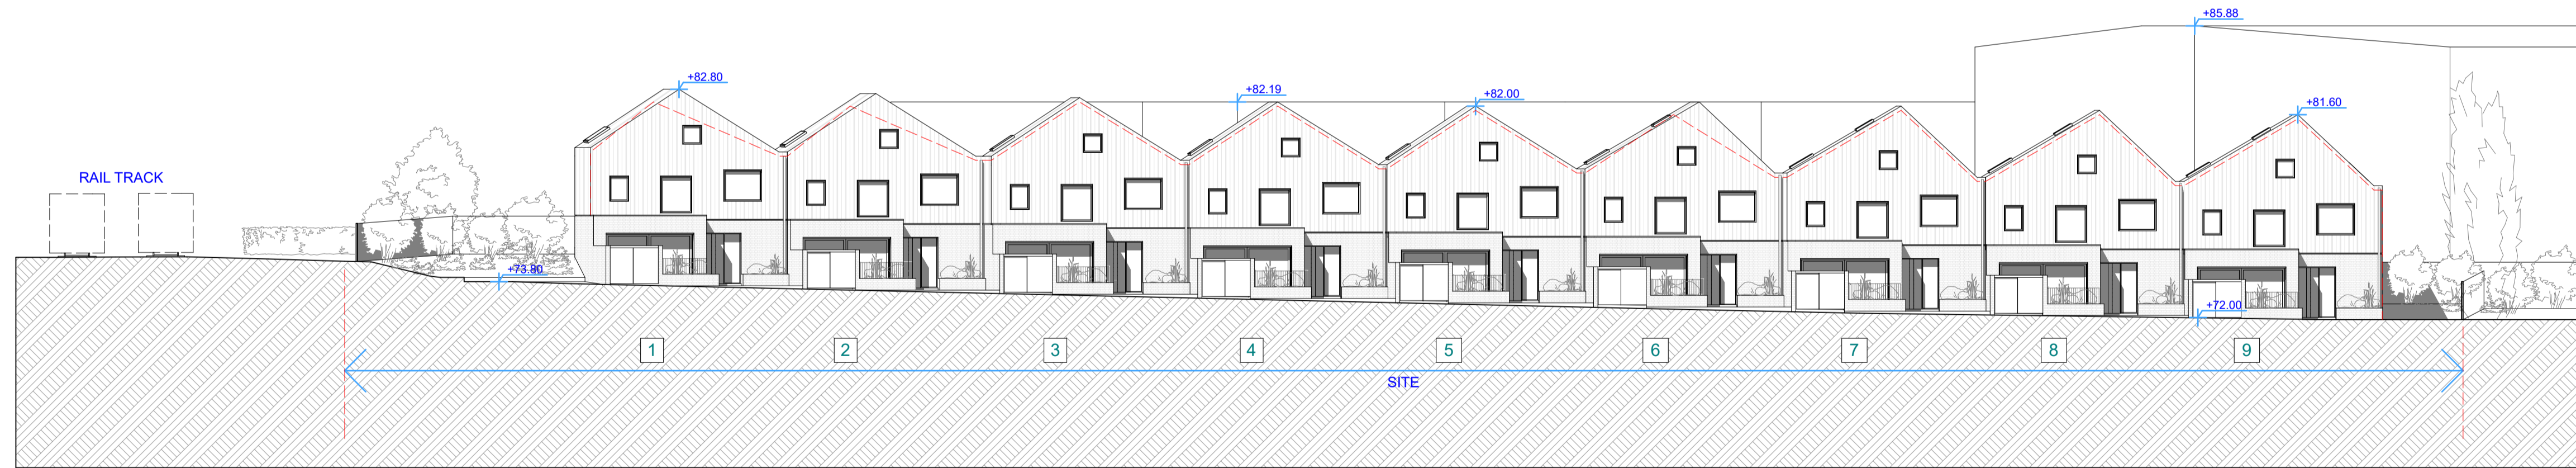

AMENDMENT

- HOUSES KEY:
1. 2-bed type B, green cladding
 2. 2-bed type B, blue cladding
 3. 2-bed type B, green cladding
 4. 2-bed type B, blue cladding
 5. 2-bed type B, red cladding
 6. 2-bed type A, green cladding
 7. 2-bed type A, blue cladding
 8. 2-bed type A, red cladding
 9. 2-bed type A, red cladding

Notes
 1. All dimensions to be checked on site.
 2. All dimensions are to masonry unless otherwise stated (ie not plaster finishes).
 3. All information is to be checked and verified by the contractors and sub-contractors for accuracy and fit.
 4. Discrepancies or omissions to be brought to the attention of Douglas & King prior to construction.
 5. Do not scale from this drawing.

Douglas and King Architects

148-150 Curtain Road London EC2A 3AR
 t +44 (0)20 7613 1300
 info@douglasandking.com
 www.douglasandking.com

revision	date	notes
A	05.05.2021	Coordination Issue



project:	Charles Street Garages	drawing title:	Proposed Planning Amendment Sketch	scale:	1:200@A1	date:	May 2021
client:	RCT Construction	drawing no:	CHSs_SK_200				

© Douglas and King Ltd.