


DO NOT SCALE
REPORT ERRORS AND OMISSIONS TO THE ARCHITECT
CHECK ALL DIMENSIONS BEFORE FABRICATION

REVISION	CHKD	DRAWN	DATE
A	Amended to suit roof change	TP	PS July 2021

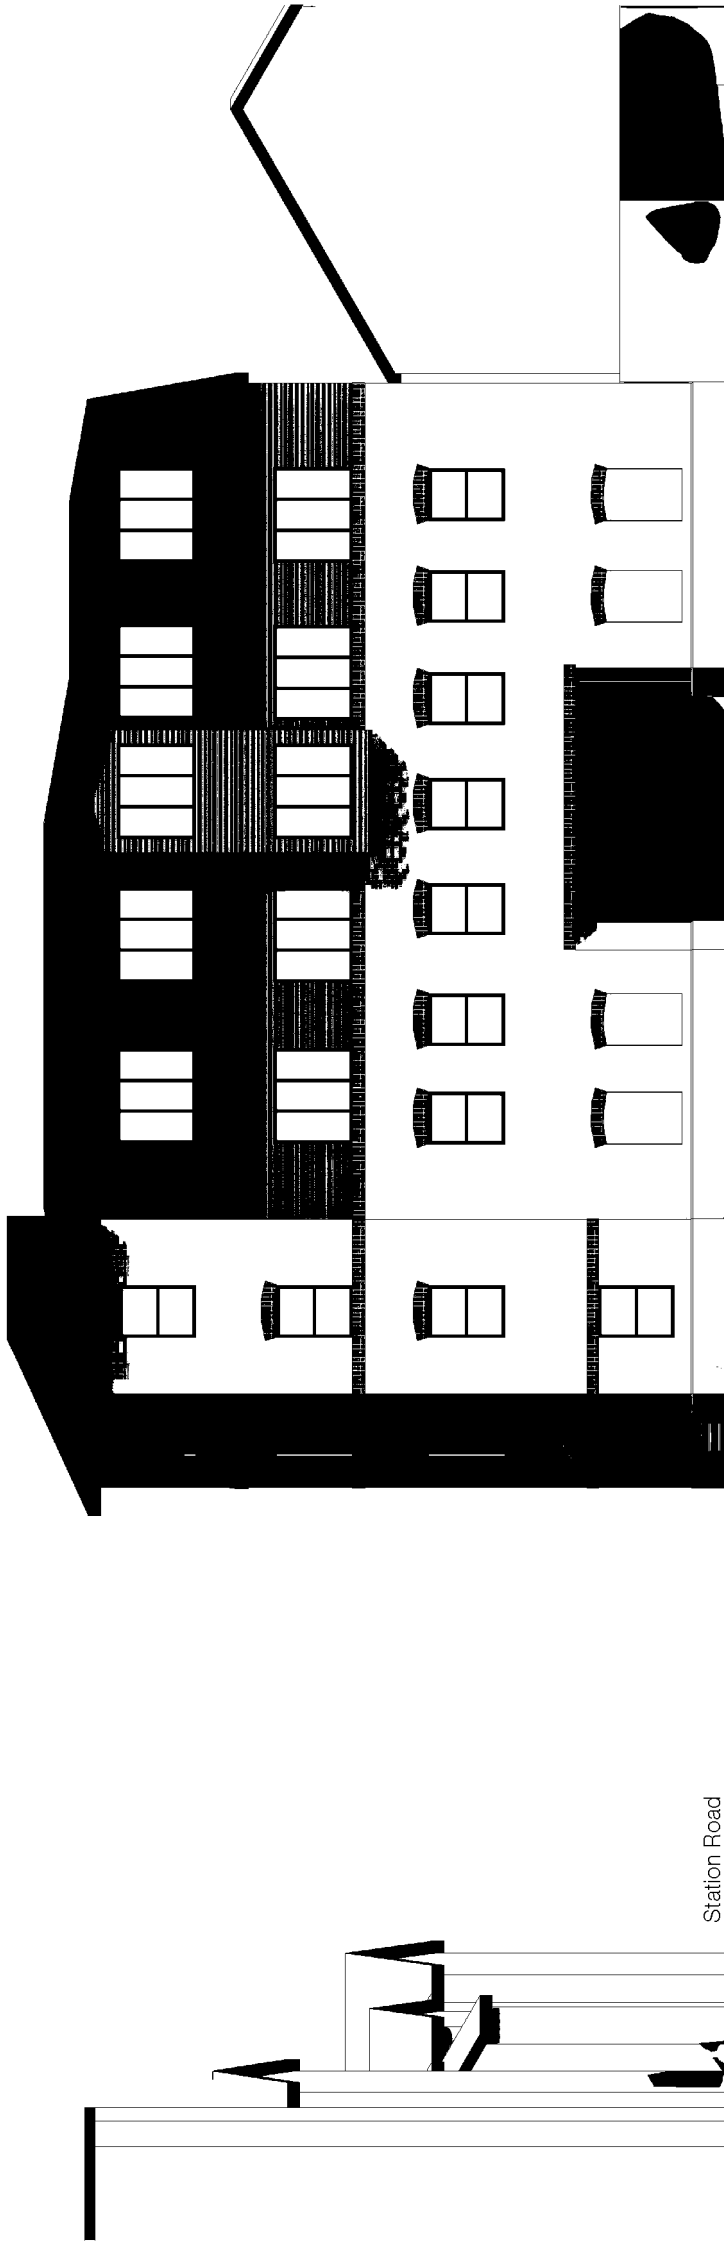

Station Road

Side Elevation

PLANNING

Scale 1:100



CONTRACT

11 Station Road

Epping

CM16 4HA

SCALE 1:100 @ A3

DATE January 2021

DRAWN TP

CHECKED PS

DRAWING No

20102_107

REVISION

A

Proposed Side Elevation

PAUL SAGGERS ASSOCIATES
ARCHITECTS AND PROJECT MANAGERS
94 Hemnall Street, Epping, Essex. CM16 4ND
Mob: 07736 922863 Email: p.a.saggers@btinternet.com