



DO NOT SCALE  
 REPORT ERRORS AND OMISSIONS TO THE ARCHITECT  
 CHECK ALL DIMENSIONS BEFORE FABRICATION

REVISION	CHKD	DRAWN	DATE
A		TP	PS
Amended to suit roof change			
			July 2021

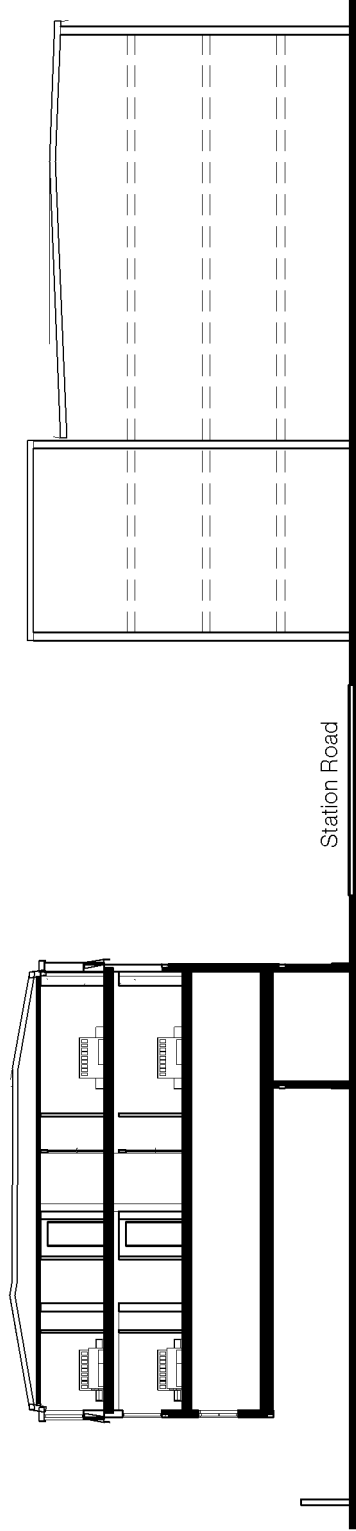


Section 1

Station Road

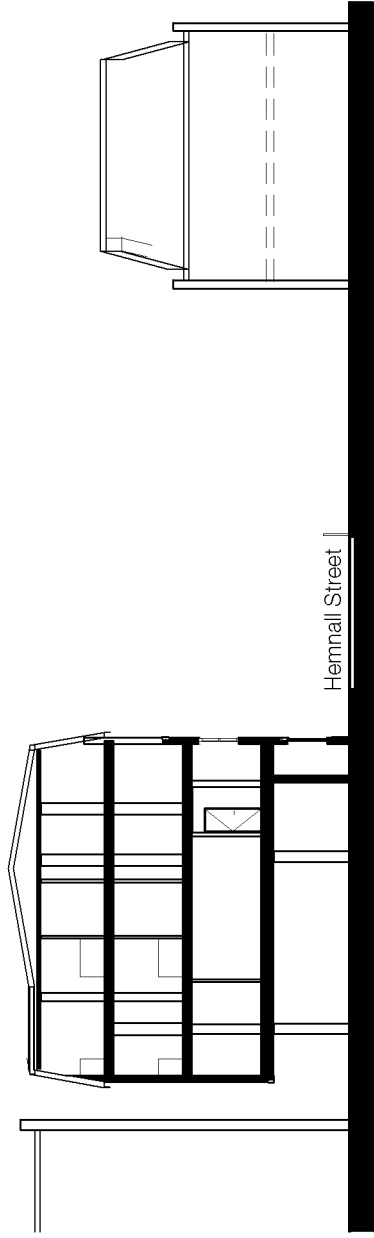

Section 2

Hemnal Street

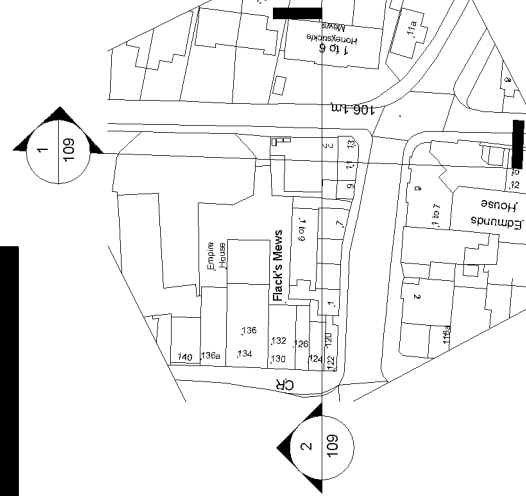

Key Plan

# PLANNING

CONTRACT

**11 Station Road**  
**Epping**  
**CM16 4HA**

SCALE	1:200 @ A3
DATE	January 2021
DRAWN	TP
CHECKED	PS

TITLE

**Proposed Site Sections**  
**20102\_109**  
 REVISION A

DRAWING No

**PAUL SAGGERS ASSOCIATES**  
 ARCHITECTS AND PROJECT MANAGERS  
 94 Hemnal Street, Epping, Essex. CM16 4ND  
 Mob: 07736 922863 Email: p.a.saggers@btinternet.com