
Oak Hill Road, Stapleford Abbots

For and on behalf of Pearl Holdings
Initial Feasibility Document in support of emerging Local Plan site allocation STAP.R1 (Submission Version 2017)


January 2018




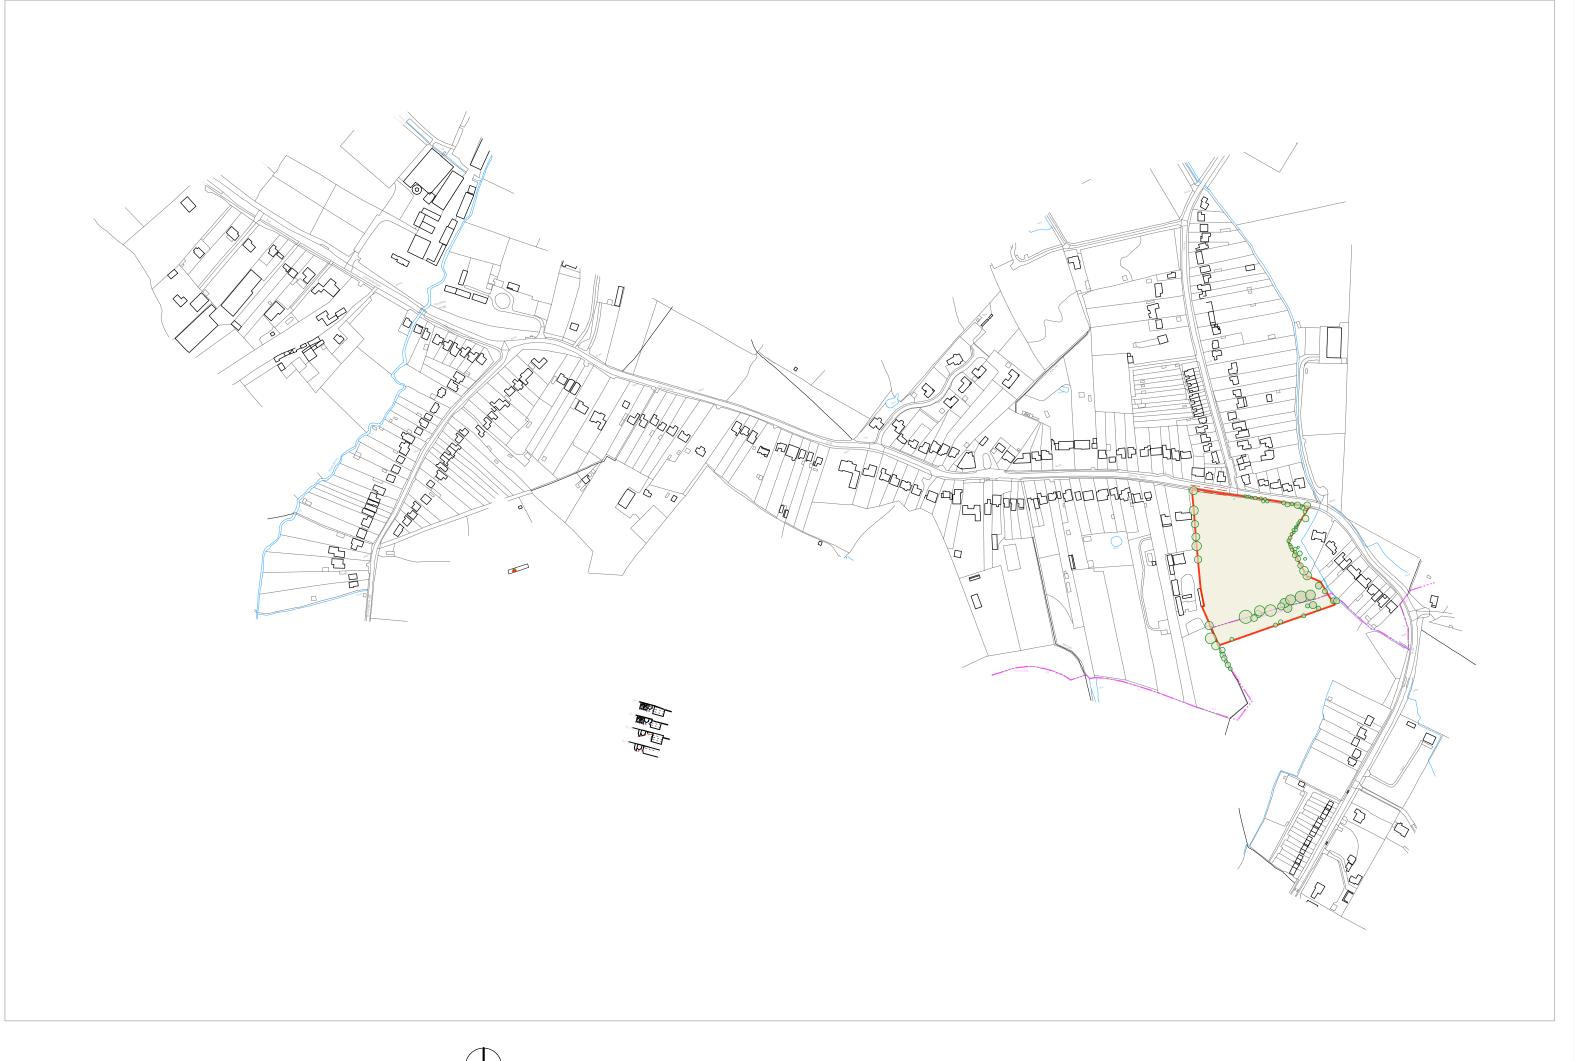

Settlement Plan | 1:5000@ A3 | January 2018

StapleFord Abbots

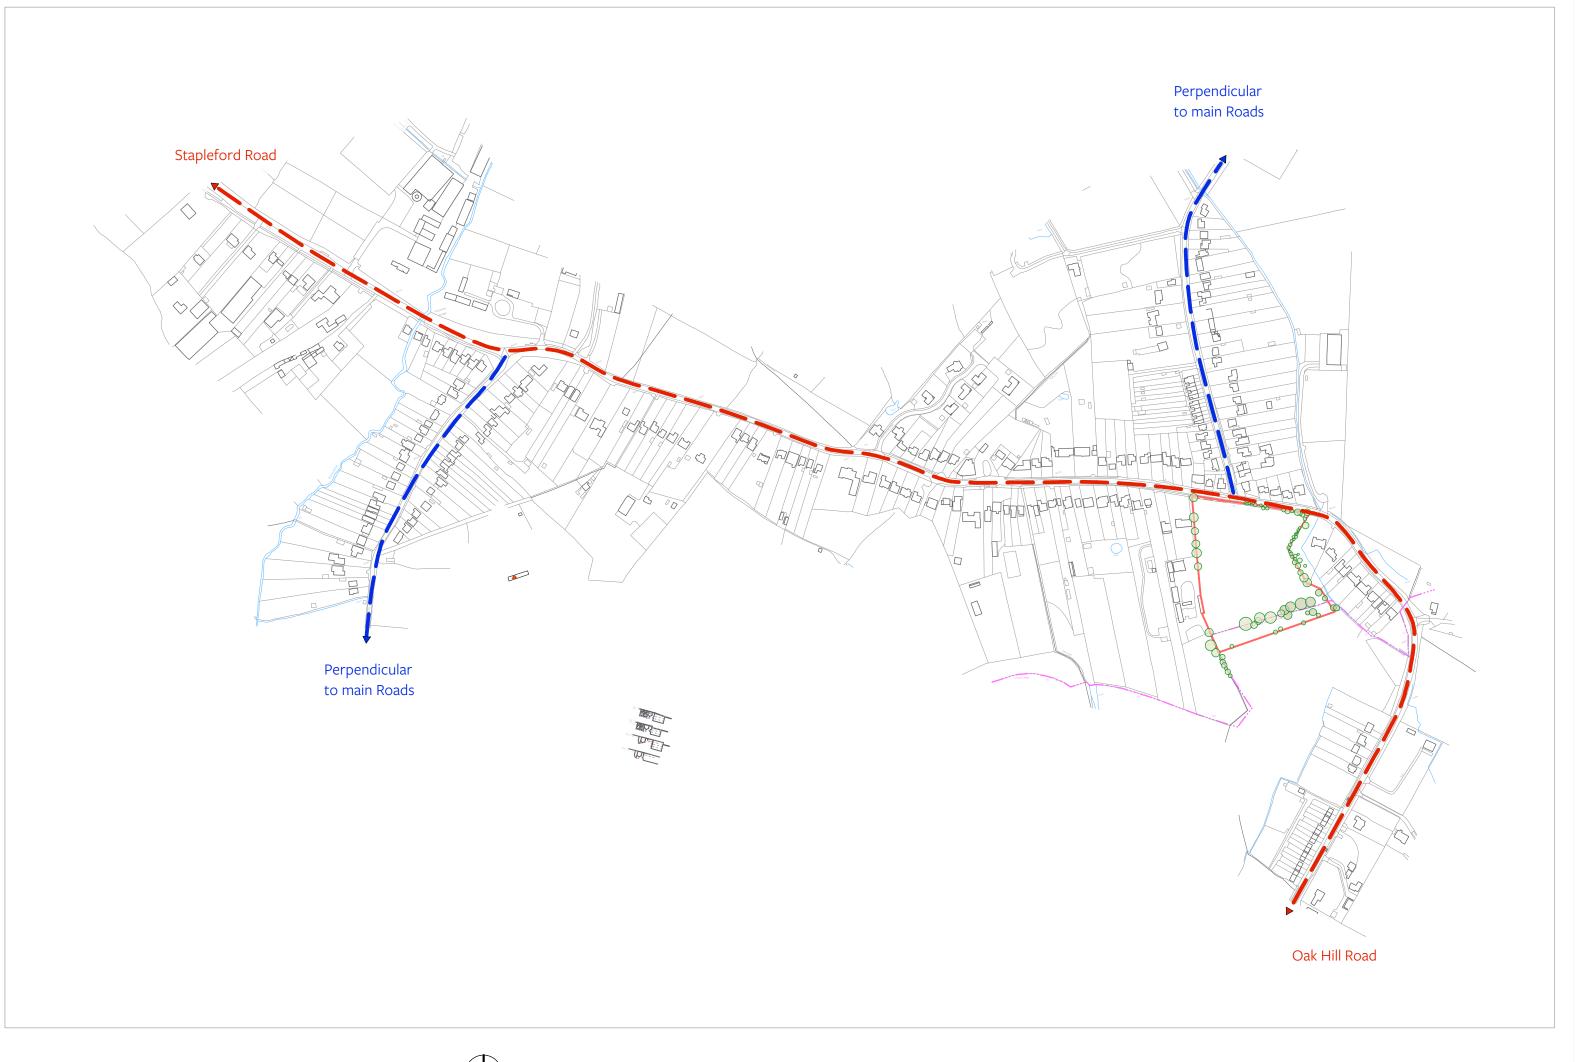

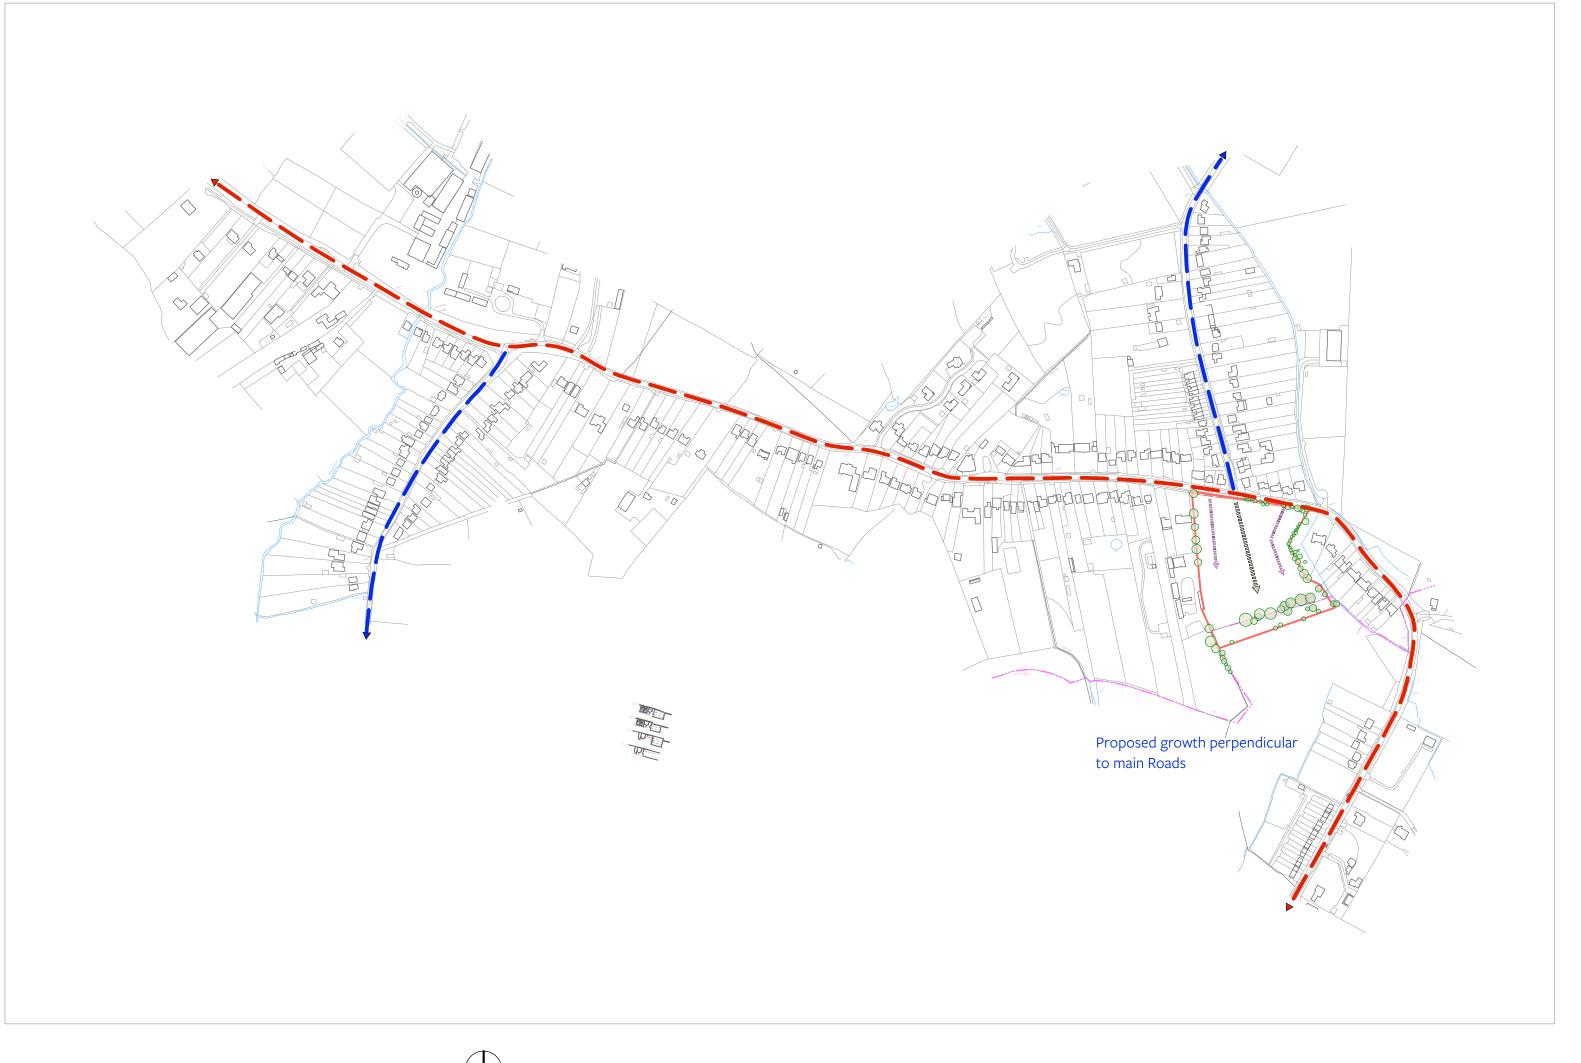

Settlement Plan | 1:5000@ A3 | January 2018

StapleFord Abbots

TORNER ARCHITECTS









