


Key

----- To be demolished

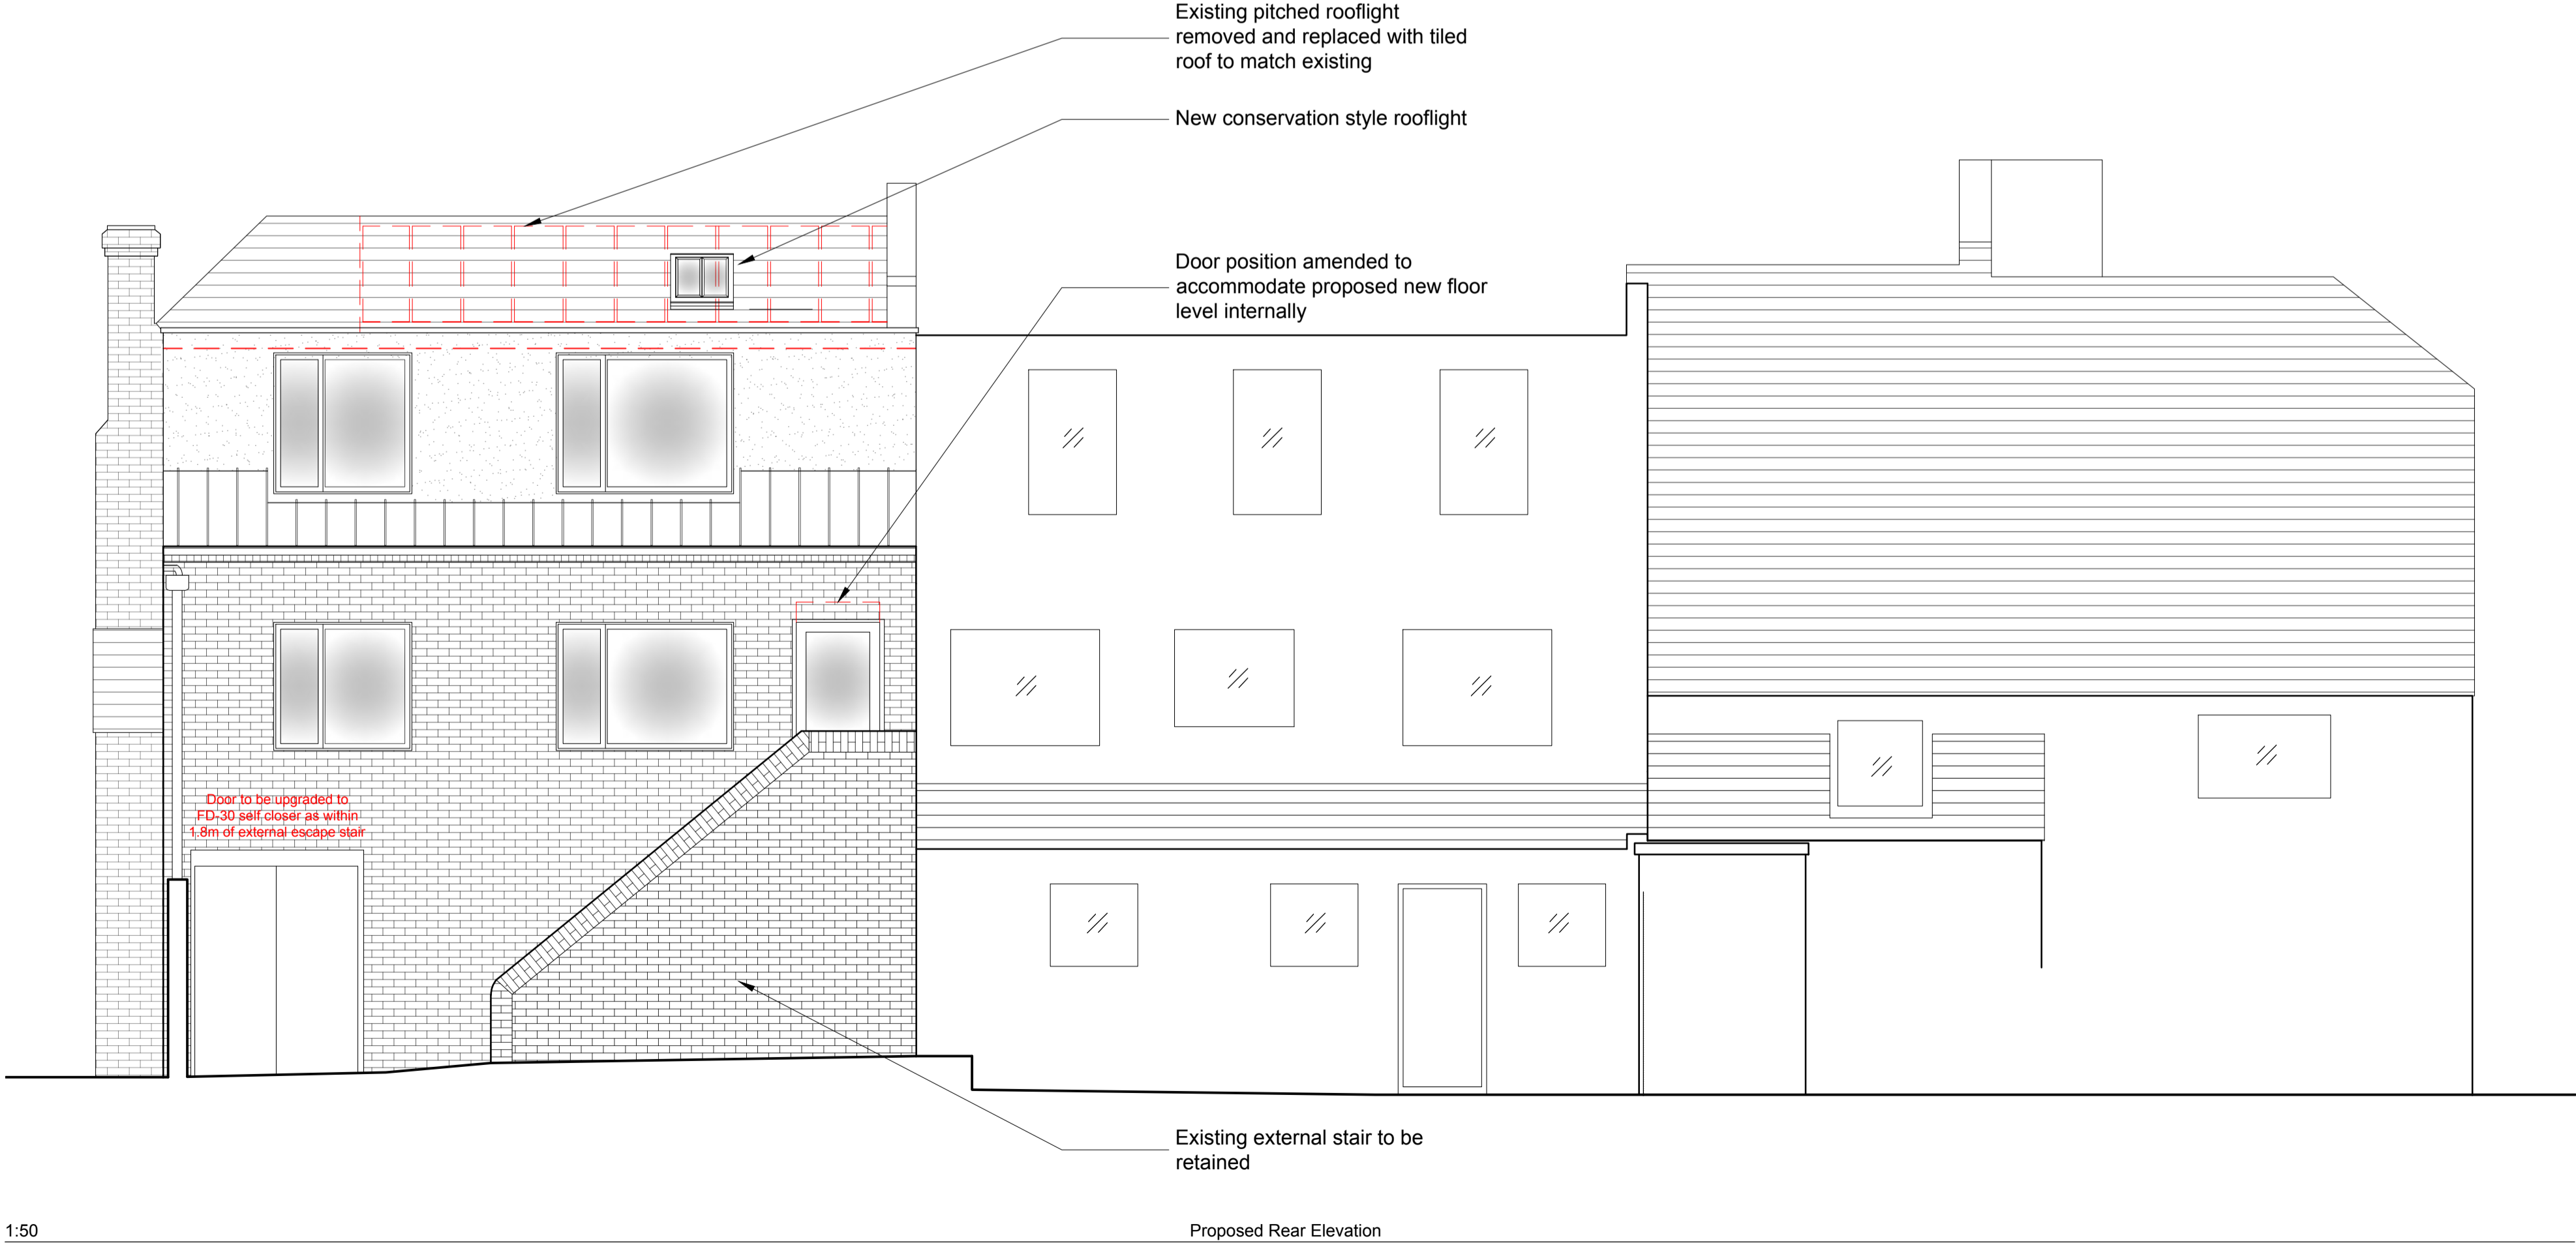

SCHEME DESIGN SUBJECT TO
STRUCTURAL ENGINEER / SERVICES ENGINEER,
& PLANNERS COMMENT

FOR PLANNING

1 * 1000mm/1m | Description | By 1

BB PARTNERSHIP LTD
CHARTERED ARCHITECTS

Studios 33-34, 10 Hornsey St, London. N7 8EL
Tel 020 7336 8555 - e-mail - architect@bbpartnership.co.uk

client

project
104 Epping High Street
Epping
Essex
CM16 4AF

drawing
Proposed Elevations

date May 19	scale As shown at A1	drawn by CG
----------------	-------------------------	----------------

drg.no. FZM_103	revision -
--------------------	---------------

© 2018 BB PARTNERSHIP LIMITED - ALL RIGHTS RESERVED
DO NOT SCALE - CHECK ALL DIMENSIONS ON SITE

0m 1m 2m 3m 4m 5m
1:50 scale