


KEY PLAN 1:500@A1

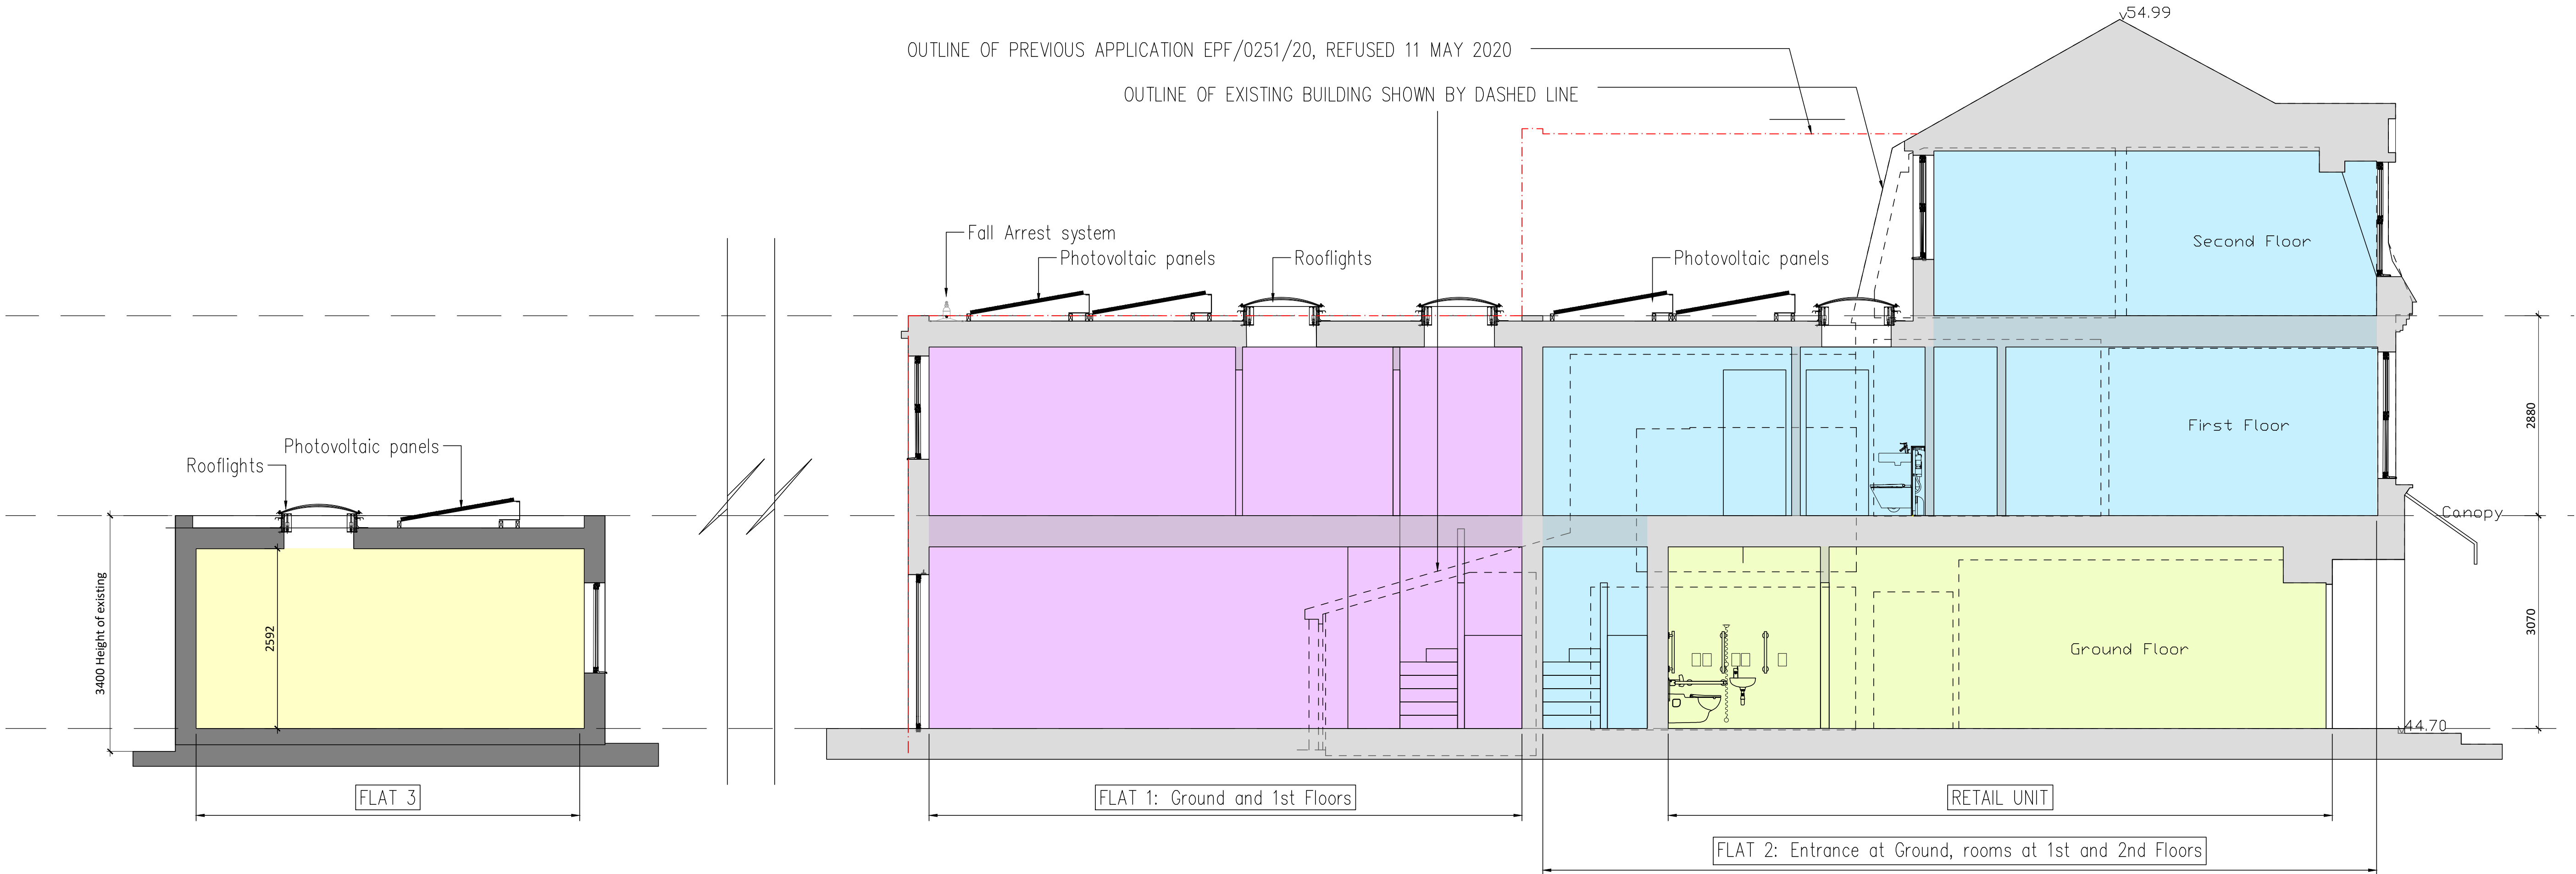

CROSS SECTION THROUGH ANNEXE BUILDING

LONGITUDINAL SECTION THROUGH FRONT BUILDING

PLANNING

| A | 13/07/21 | AMENDED - NEW PLANNING SCHEME | AB |

CBA

CHARTERED ARCHITECT

Tel - 07771 887 691 - e-mail - charlie.biss@btinternet.com

client

project
Conversion
38 Queens Road, Buckhurst Hill, Essex
IG9 5BY

drawing
PROPOSED SECTIONS

date 06/2021	scale 1:50@A1	drawn by ab
drg.no. TBU/114	revision A	

© 2019 CHARLIE BISS - ALL RIGHTS RESERVED DO NOT SCALE - CHECK ALL DIMENSIONS ON SITE

