


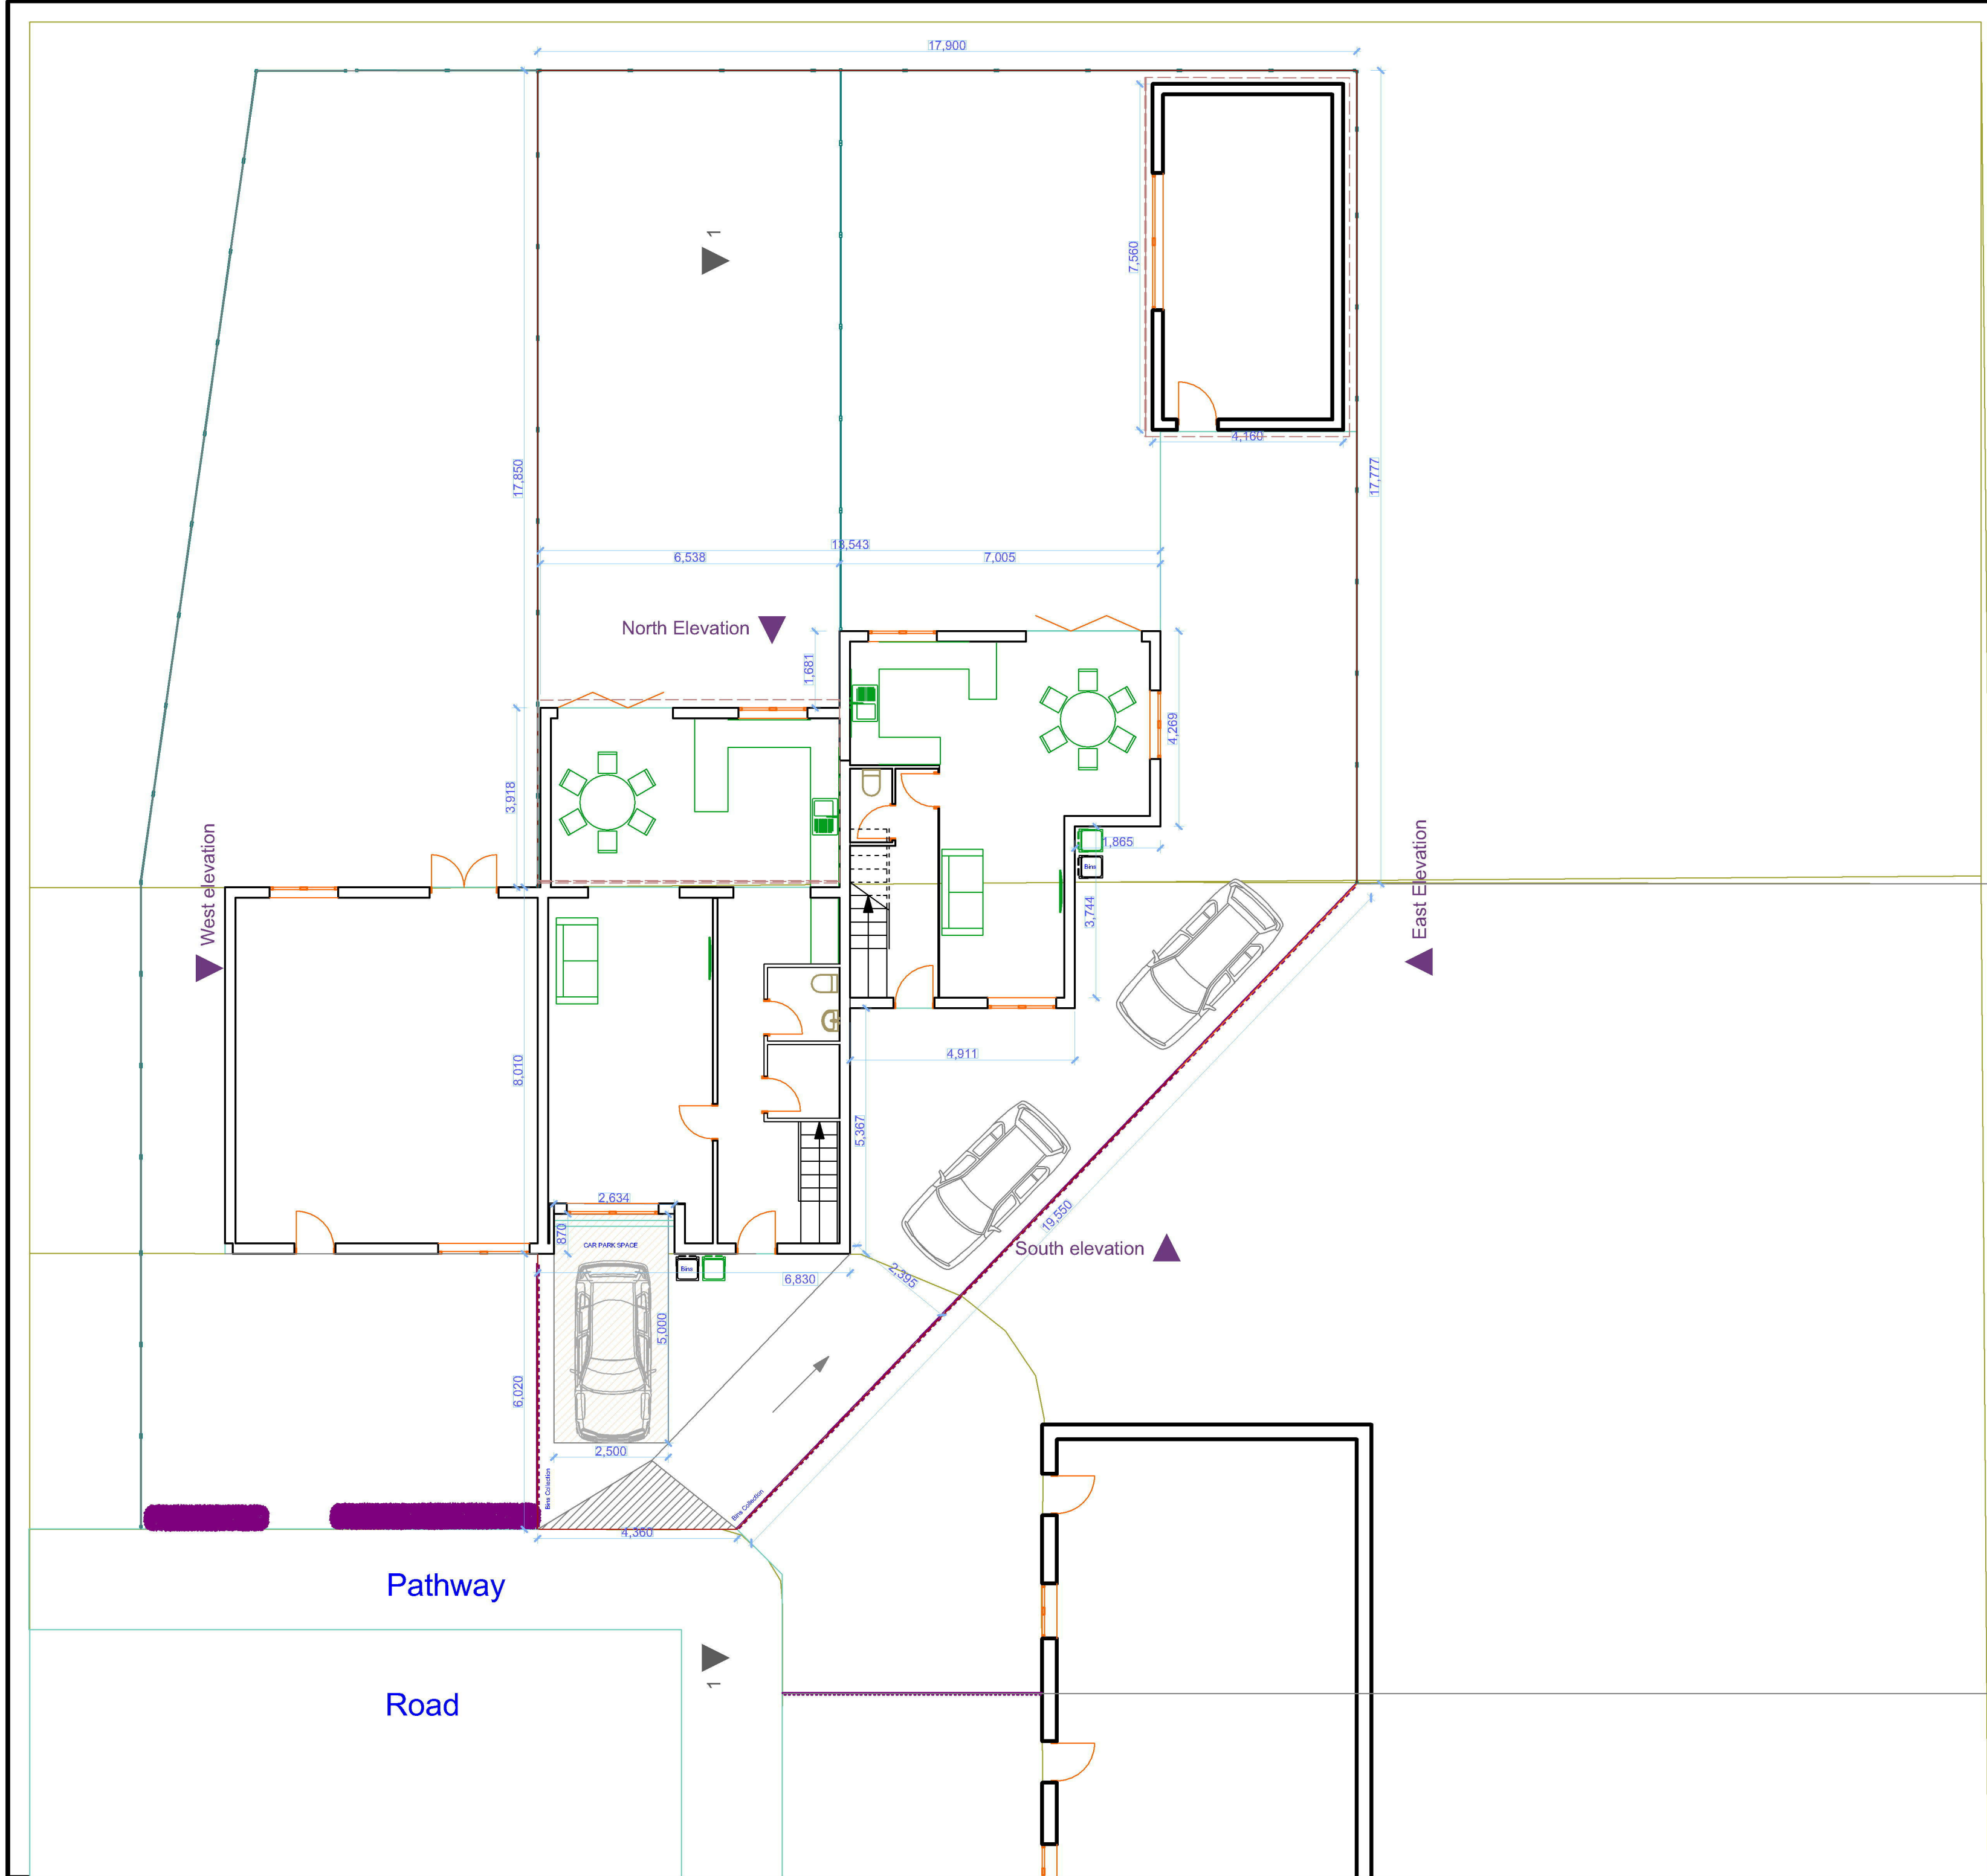

Proposed Floor Plan			
####14 March 2018			
11 crossfields, Loughton, IG10 3PY	AP1	AP1.1	
0. Ground floor	1:100		