


- THE MALTINGS - SAWBRIDGEWORTH -

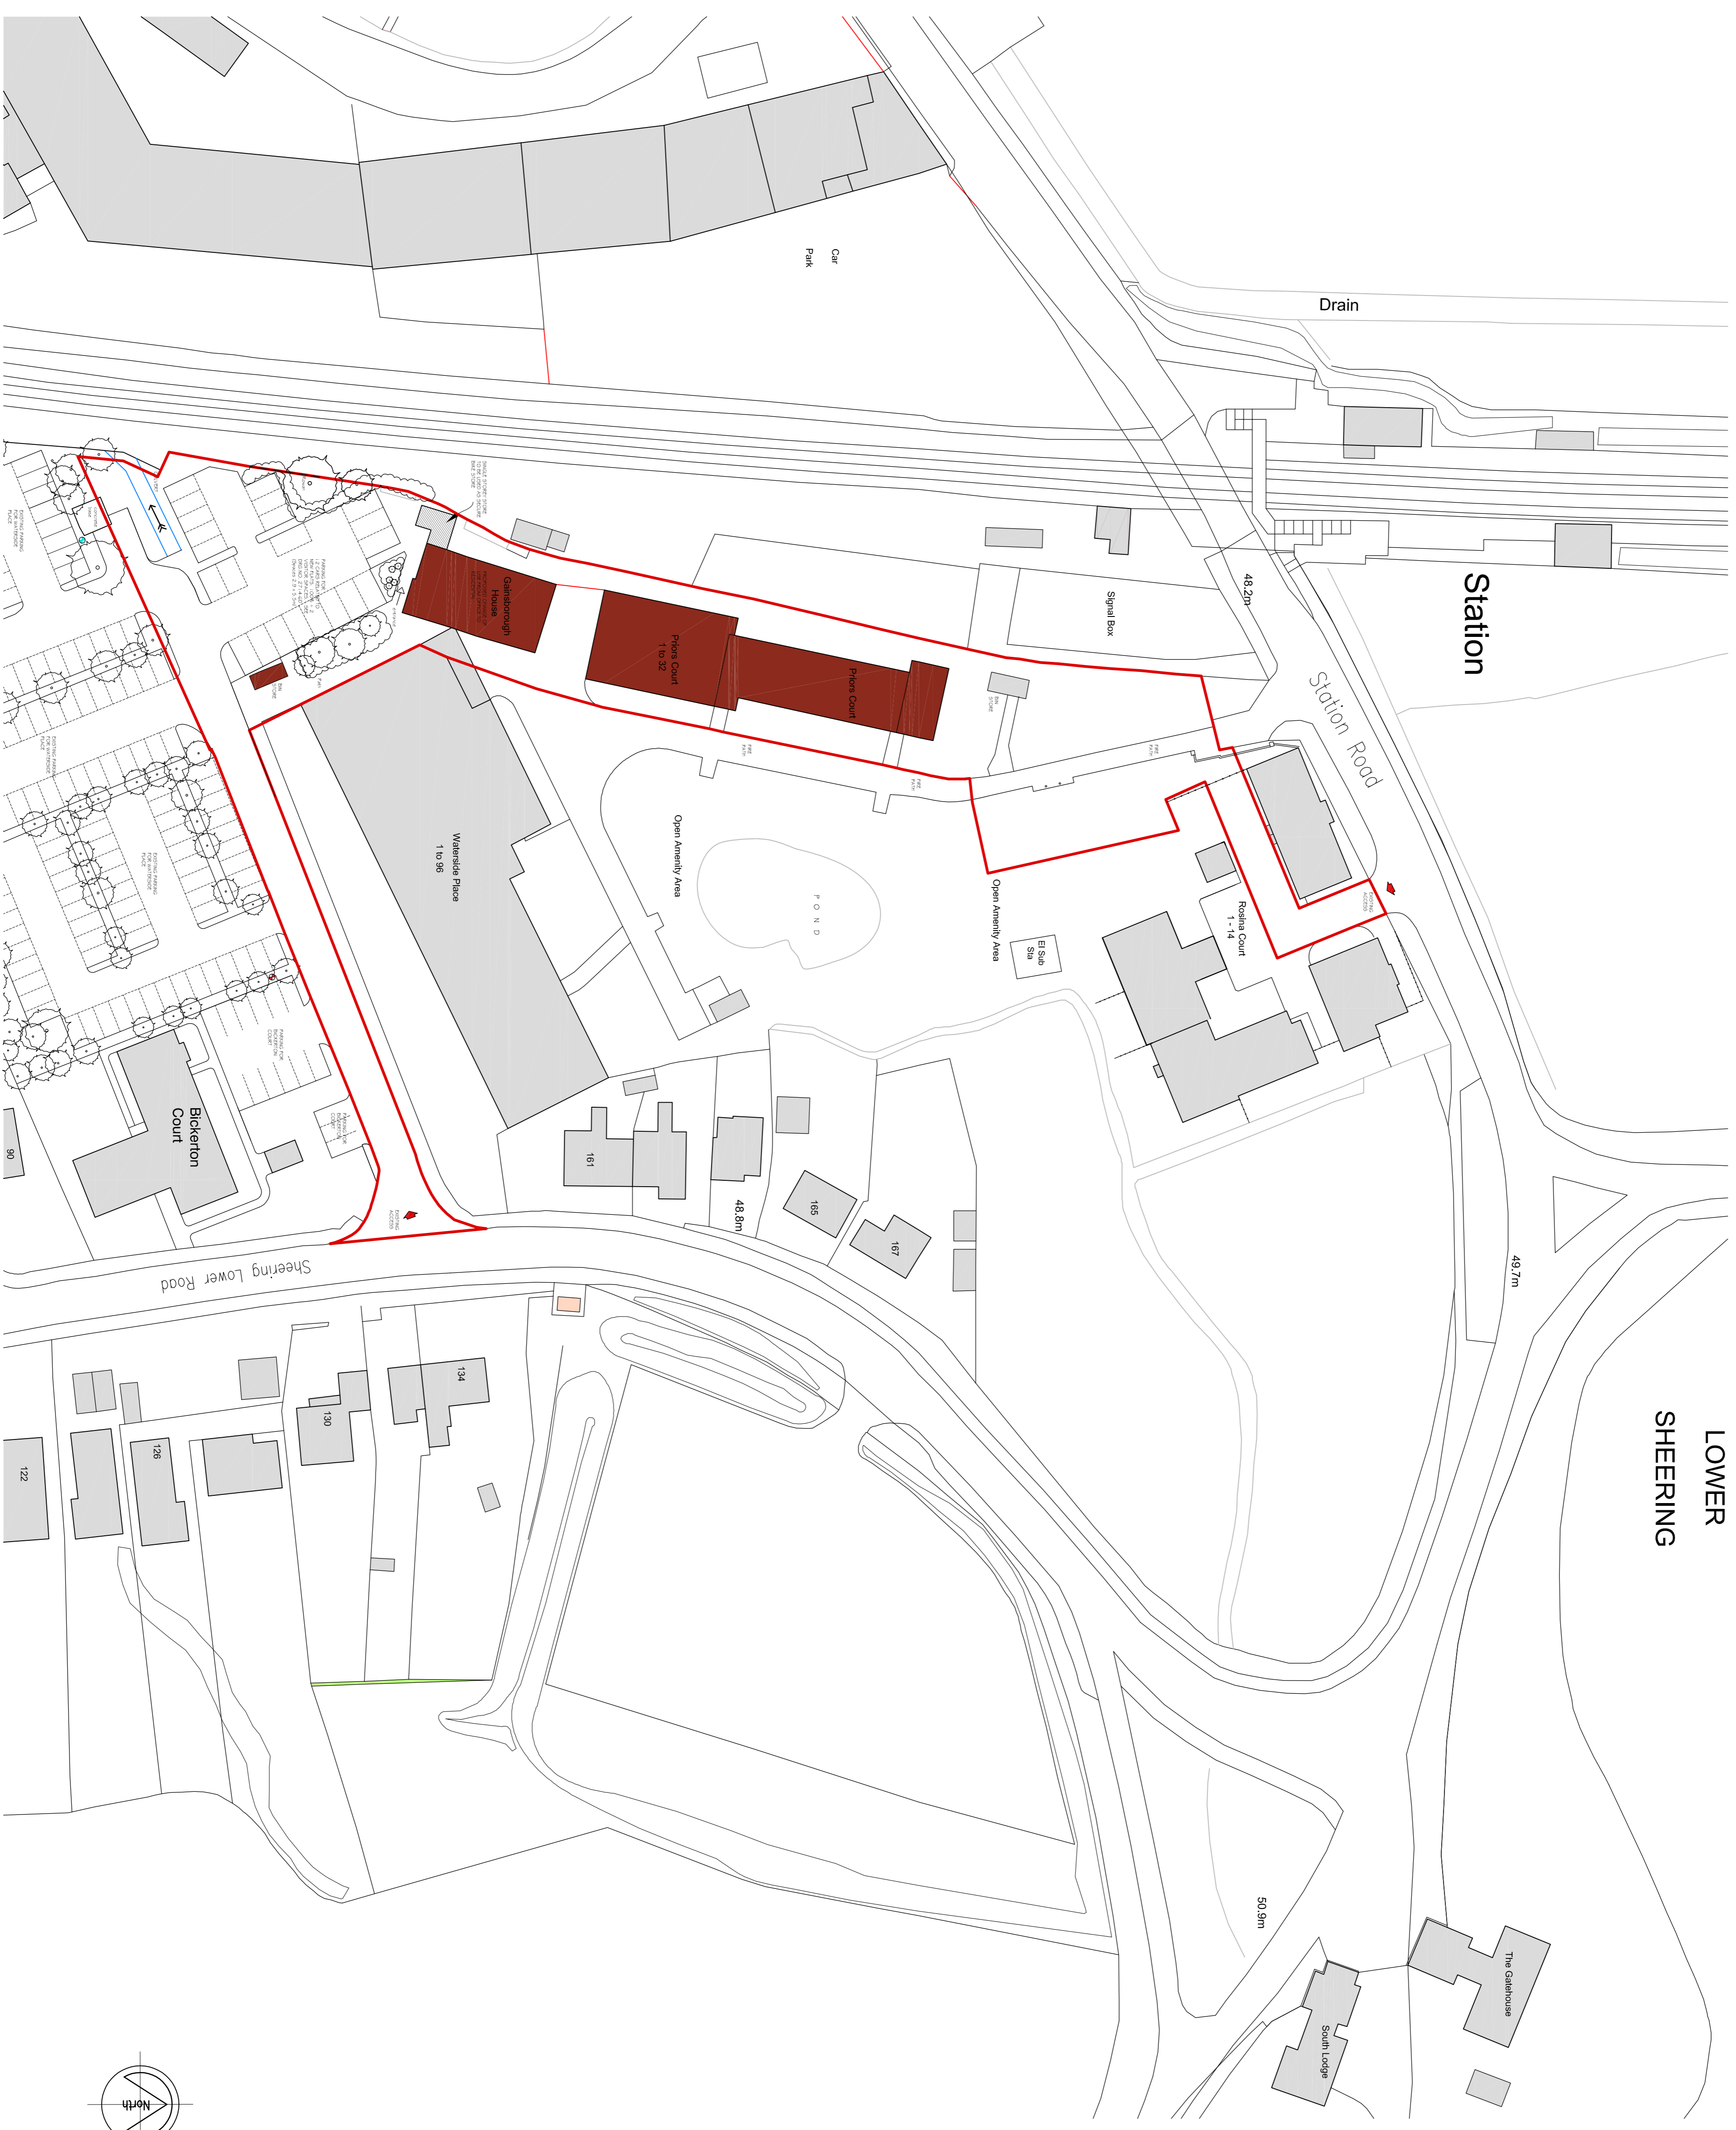

- BLOCK PLAN - 1:500 -

COPYRIGHT
 Information contained on this drawing is confidential and intended for the use of the client only. It is not to be distributed, copied, or used in any way without the prior written authority of the architect. This drawing is copyright and may not be copied or reproduced in any way without the prior written consent of the architect. This drawing is copyright and may not be copied or reproduced in any way without the prior written consent of the architect.

PLANNING APPLICATION ISSUE
 Rev A - April 2019 - Site boundary & title panel amended
 Rev B - May 2019 - Proposed parking layout amended and car spaces increased in site
 Rev C - July 2019 - extension element with 5 additional units complete. Parking area south of site amended to include 20 additional spaces. 20 spaces re-designed. Parking area 2 north of Priors Court removed complete

PROPOSED DEVELOPMENT AT:-
 GAINSBOROUGH HOUSE, THE MALTINGS, SHEERING LOWER LANE, SAWBRIDGEWORTH CM21 9FL

Block Plan



Barn 1, Warren Farm, Green Tree, Much Hadham, Herts SG10 6DP
 scale - 1:500 (A1) | drawn - JIO | date - Dec 2018

Drwg. No. **2714-2C**