



Queen's Road

A

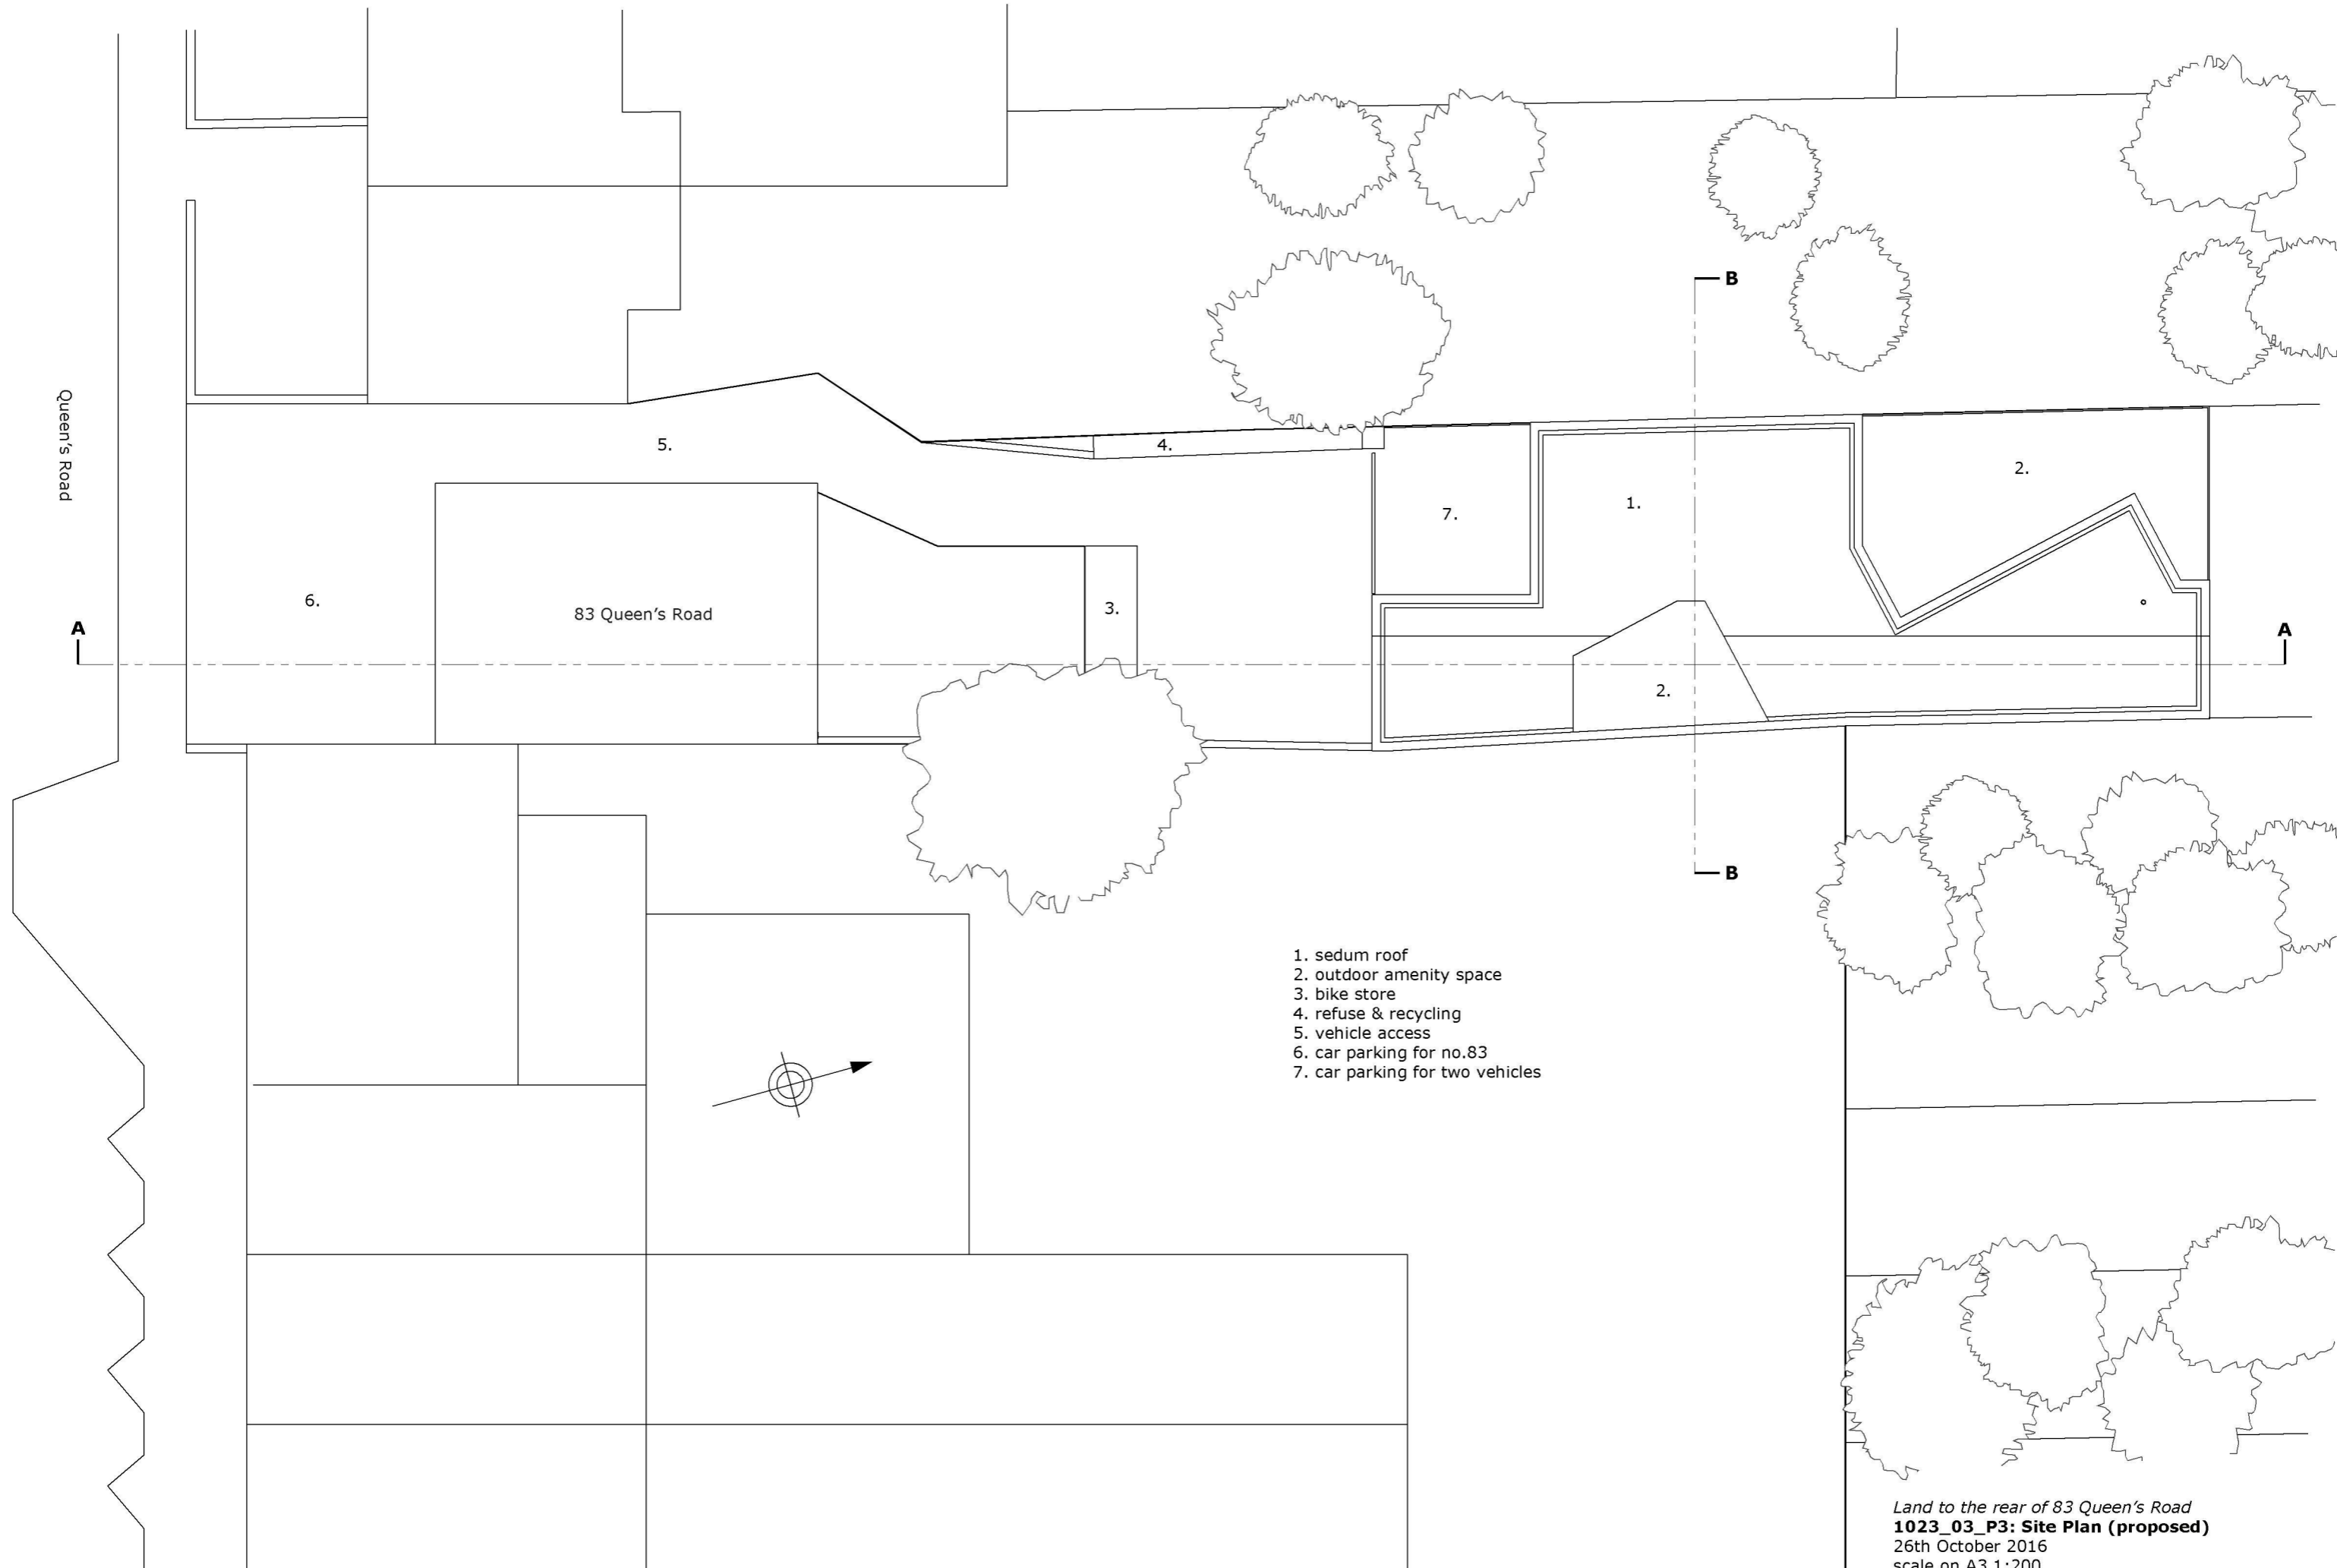

- 1. sedum roof
- 2. outdoor amenity space
- 3. bike store
- 4. refuse & recycling
- 5. vehicle access
- 6. car parking for no.83
- 7. car parking for two vehicles

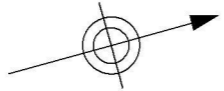

Land to the rear of 83 Queen's Road
1023_03_P3: Site Plan (proposed)
26th October 2016
scale on A3 1:200

Jack Woolley 07773 325688; jack@jackwoolley.co.uk