


# Phelps Associates

2nd Floor Suite  
1 Church Road  
Epsom  
KT17 4PF

83 Queens Road  
Buckhurst Hill  
IG9 5BW

Drawing No:3003  
Scale 1:150@ A2

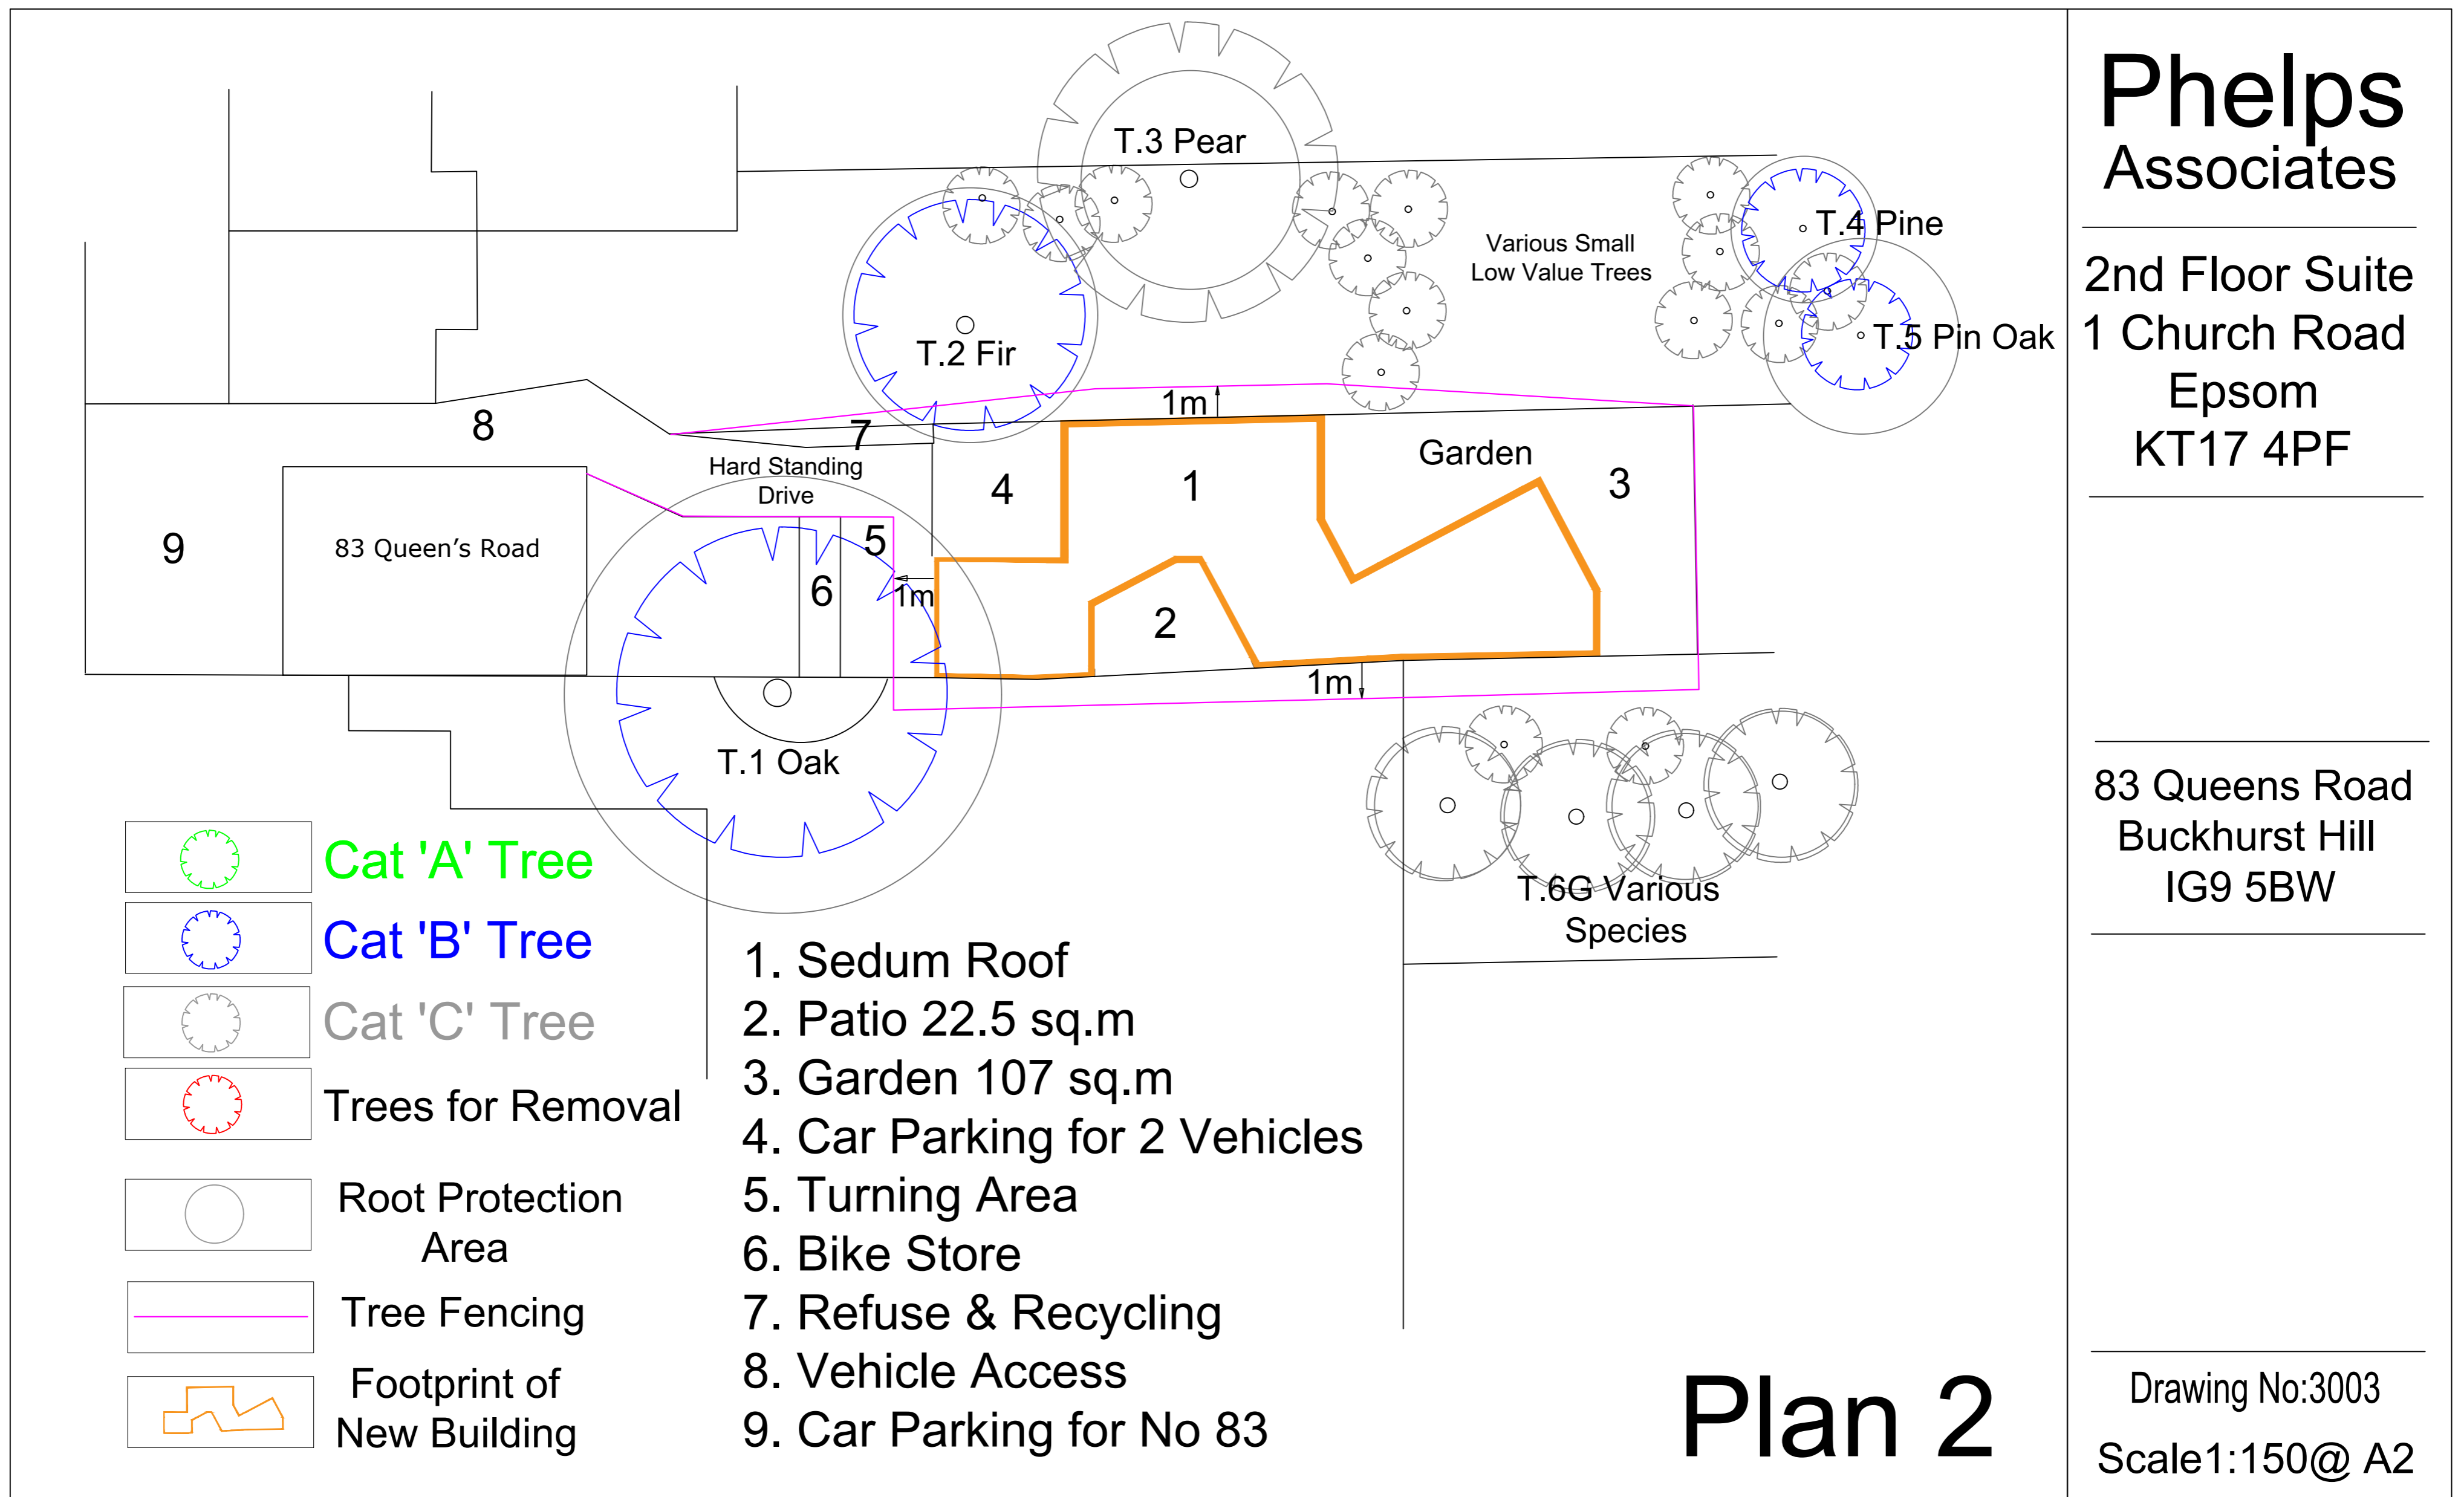

## Plan 2