
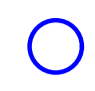




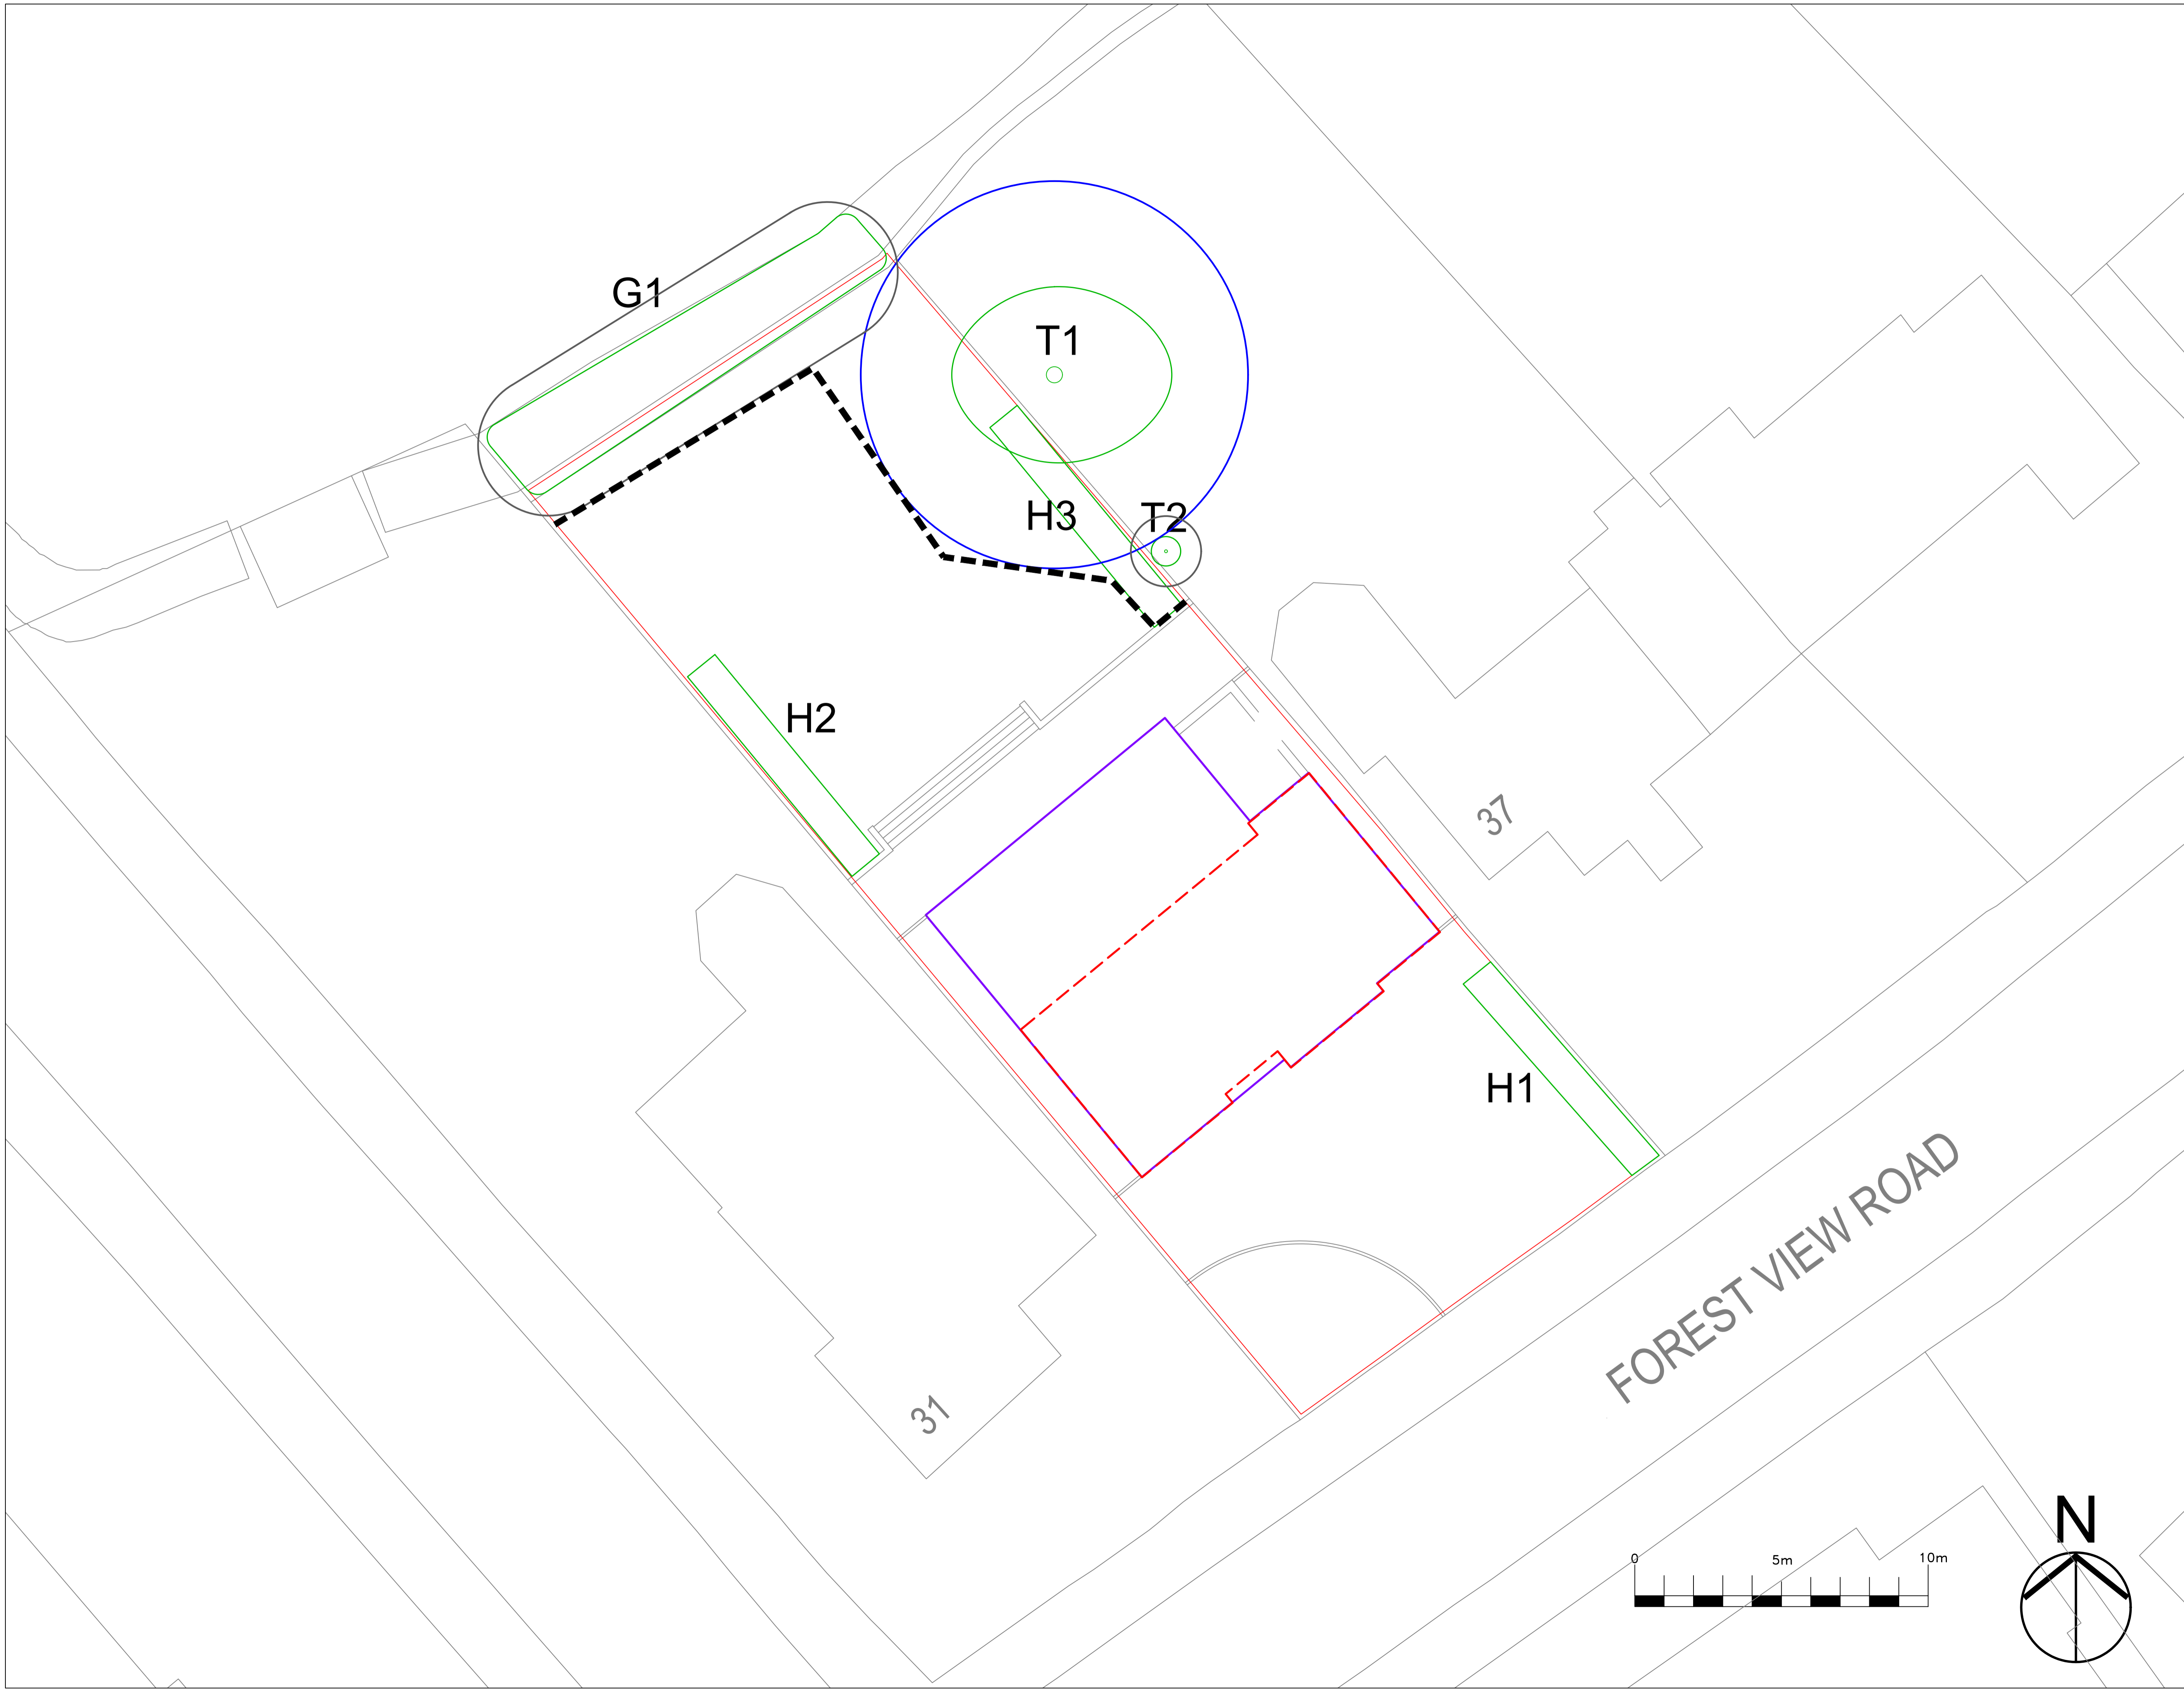


No dimensions are to be scaled from this drawing. All stated measurements are to be verified on site. Any discrepancies to be brought to the attention of Open Spaces.

	Crown spread tree/group
	B Category tree Root Protection Area
	C Category tree Root Protection Area
	Tree Protection barrier
	Existing Building
	Proposed Buildings



Rev	Date	Description

Client: -

Project: 37 Forest View Road
Loughton

Drawing Title: Tree Protection Plan

Date:	05/08/2020	Drawn: TI
Scale:	1:100- on A1	Checked: KM
Dwg No:	OS 2043-20.1	Rev:-

Open Spaces
Landscape Architects
LANDSCAPE ARCHITECTURE - TREES - ECOLOGY
The Lodge, Roundbush Farm, Burnham Road
Mundon, Essex CM9 6NP
Tel: 01277 356511 os@open-spaces.co.uk
www.open-spaces.co.uk