



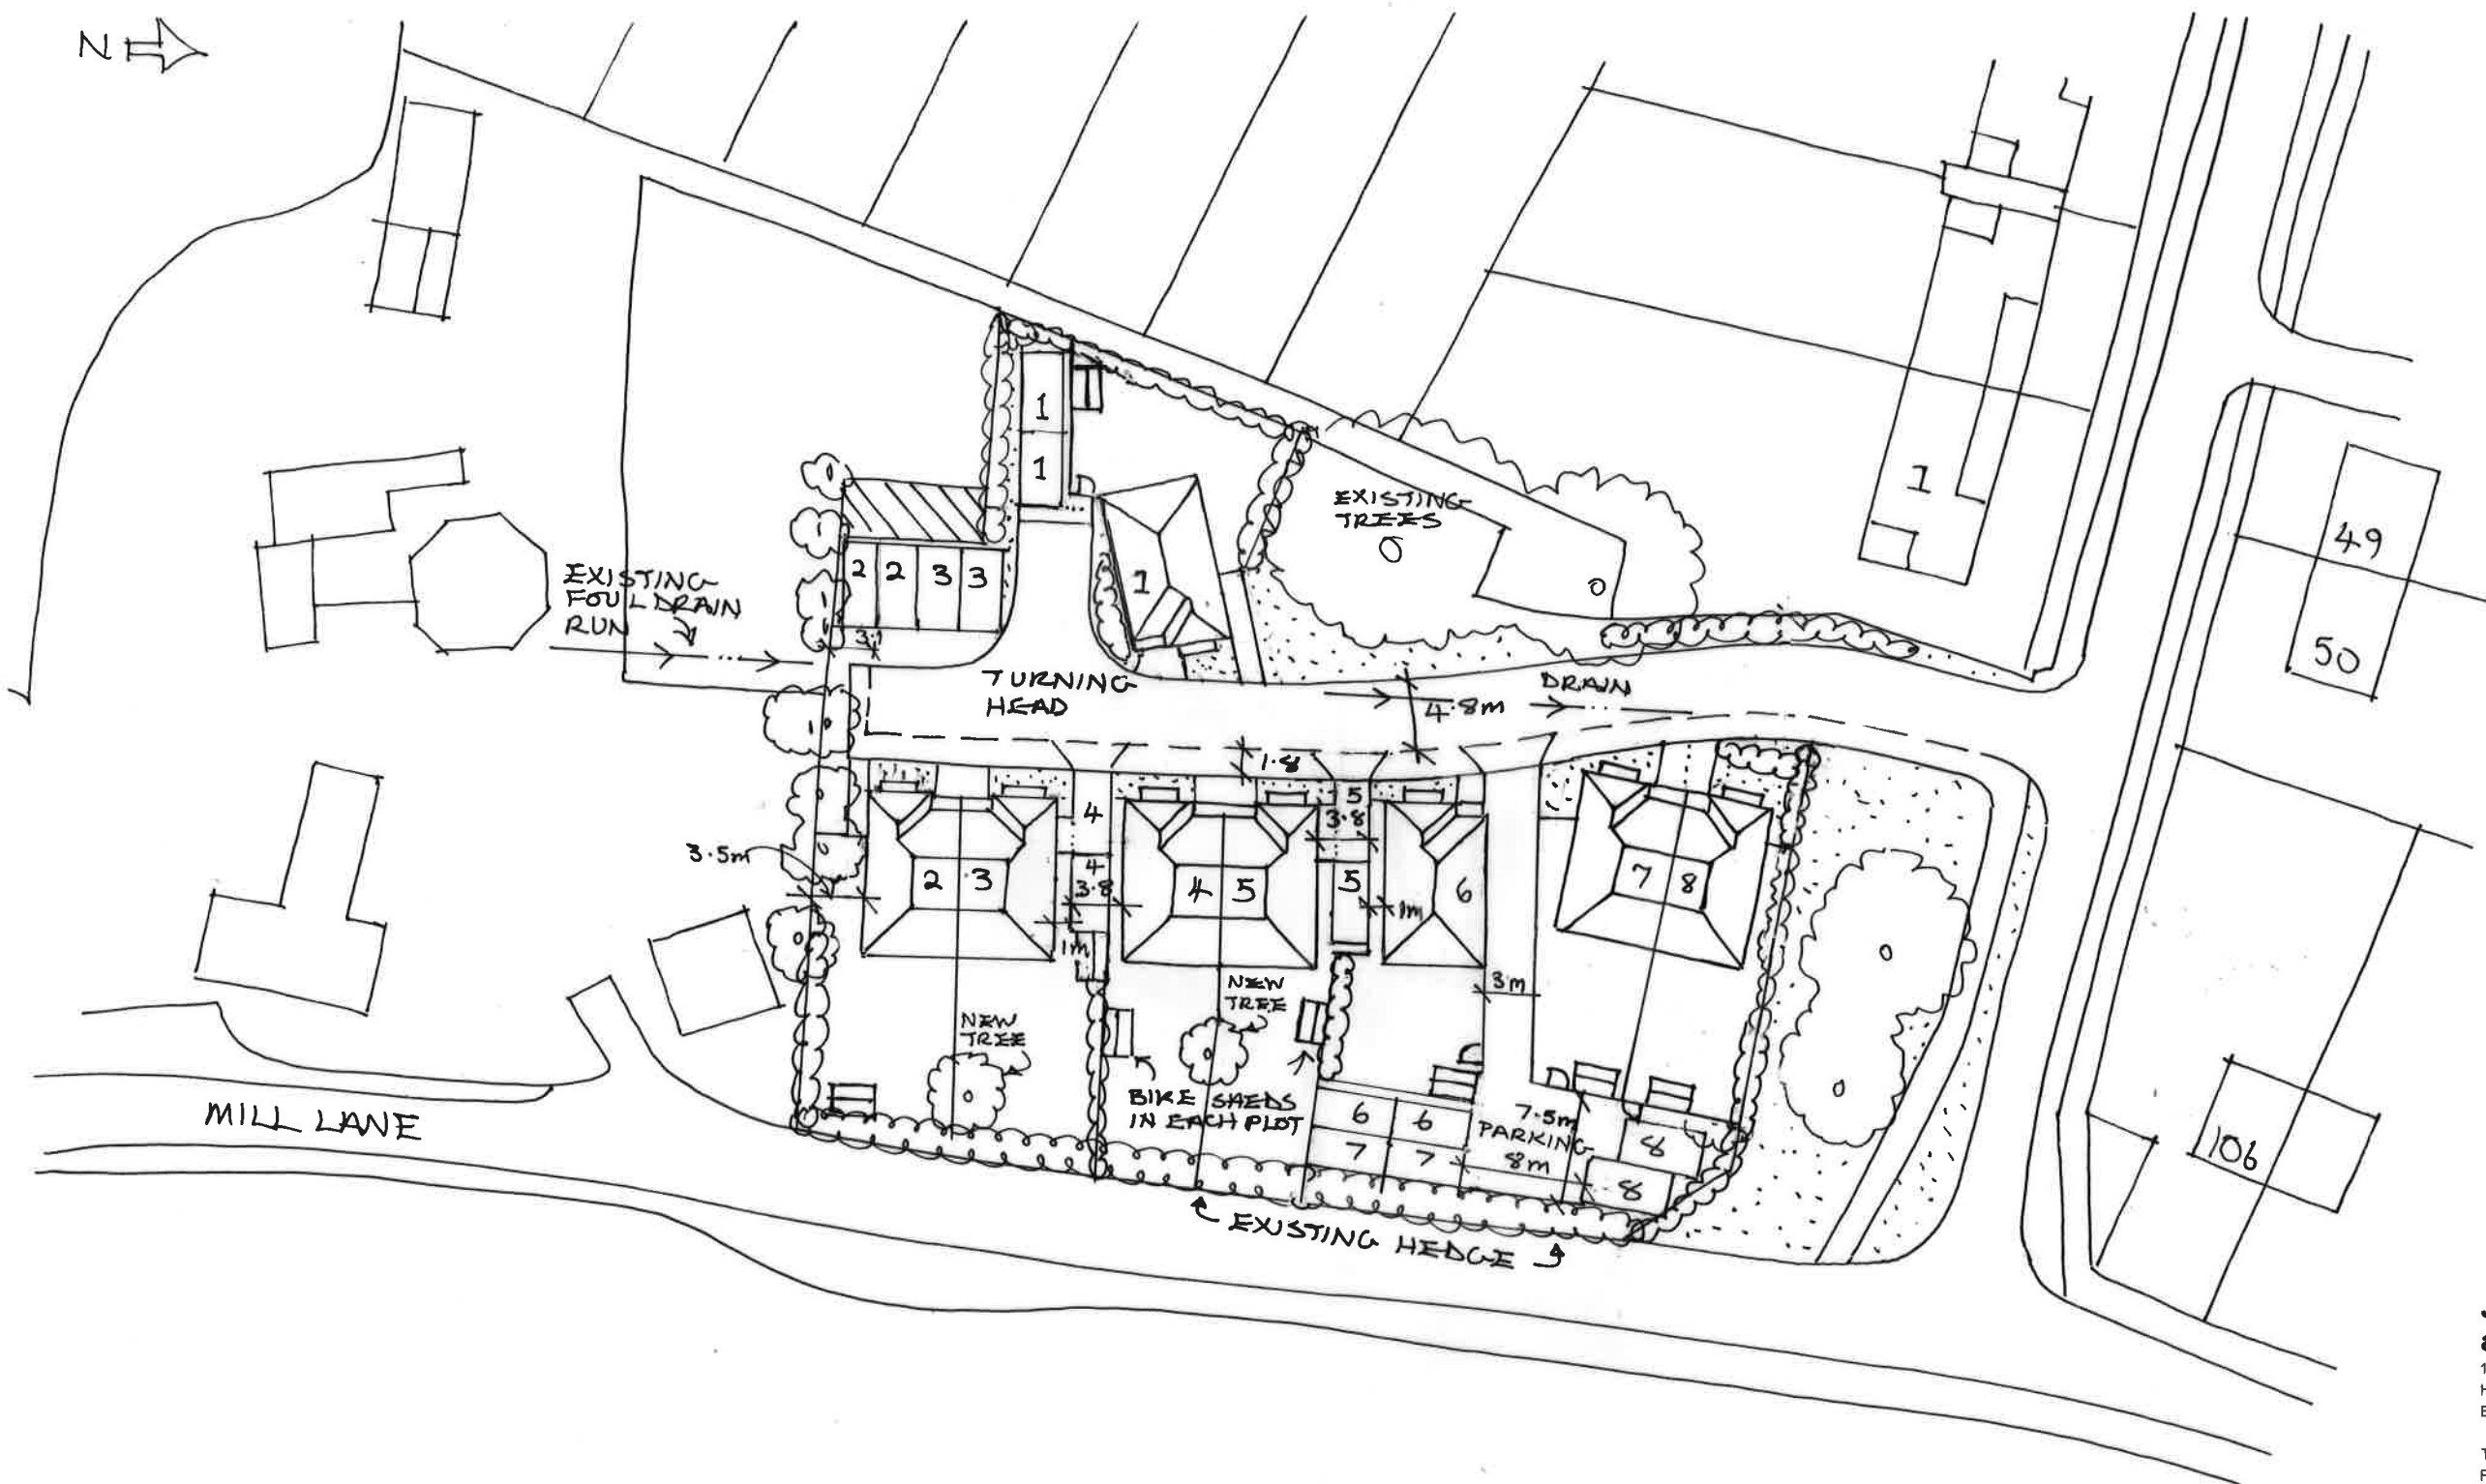

**JSP Chartered Town Planners
and Design Consultants**

1 Basons Yard,
High Street, Ongar,
Essex CM5 9AA

T 01277 366886
F 01277 366864

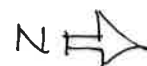

Site LAND OFF MILFELD
HIGH ONGAR
Title PROPOSED RESIDENTIAL
DEVELOPMENT
PROPOSED LAYOUT FOR
Drawing 8 HOUSES

Scale 1:500
Date 1/17
Number 1780/13 A

1-5 10m